


DO NOT COPY!
www.procadplus.com

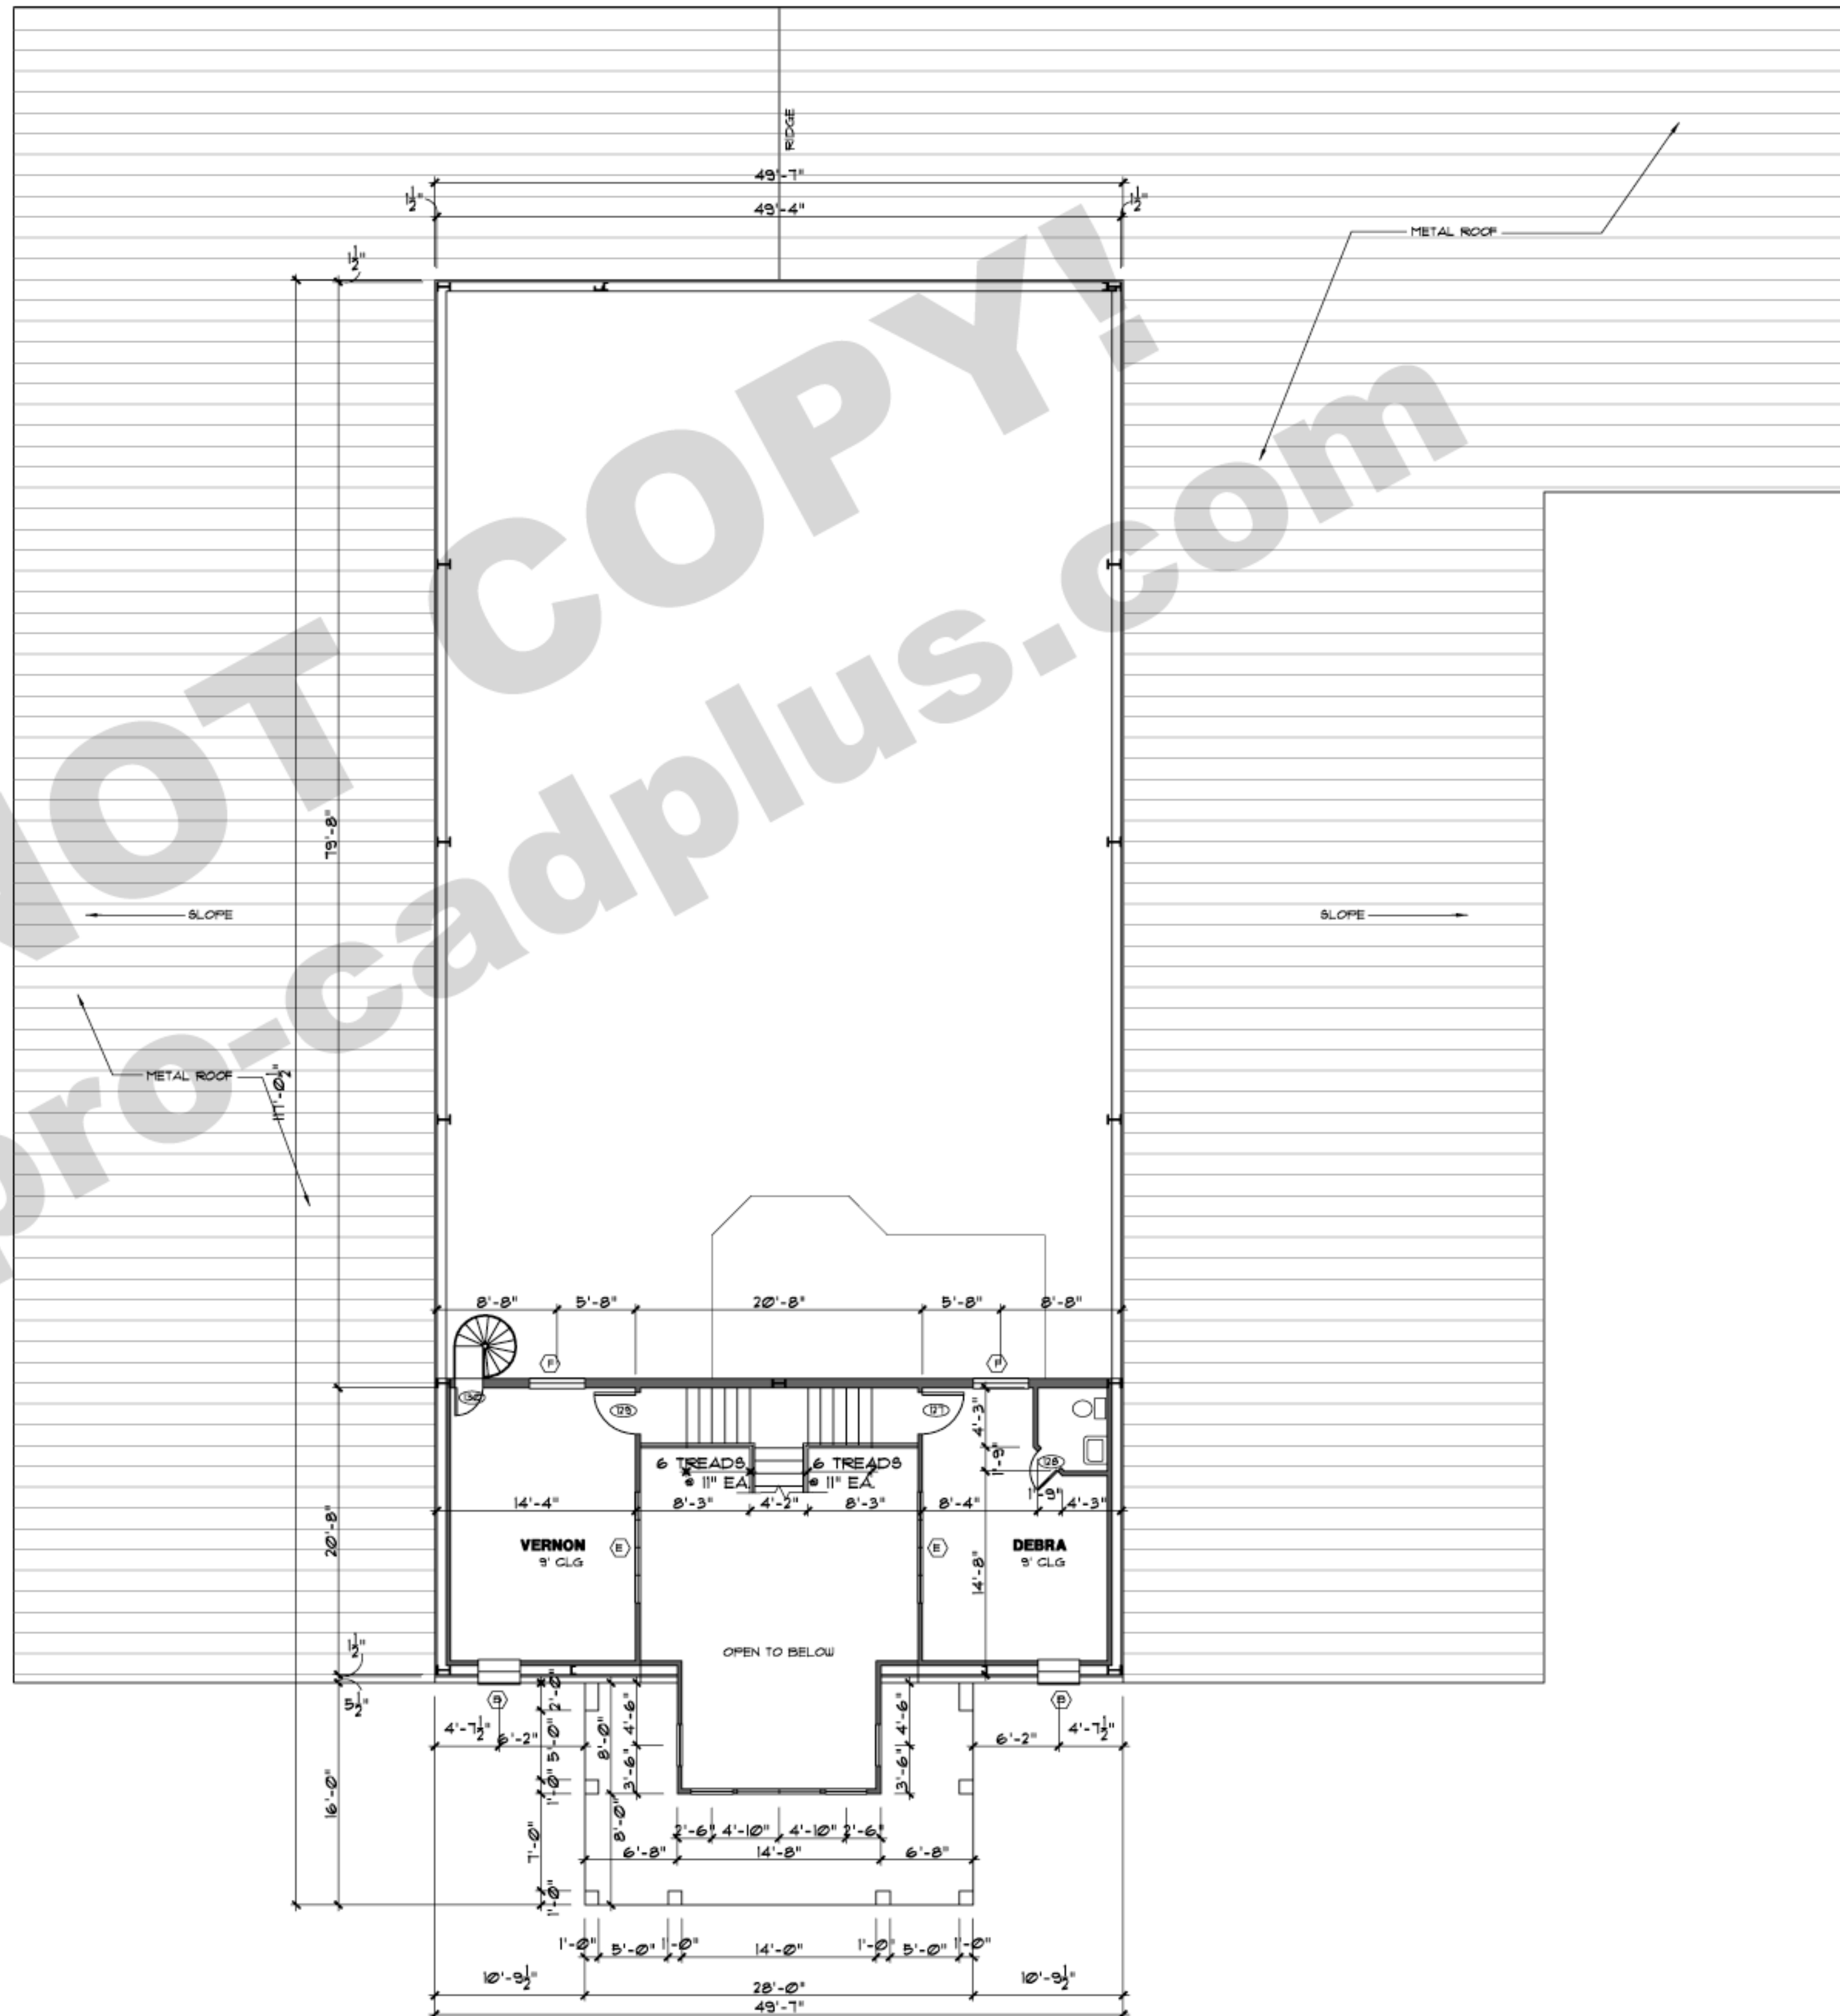

2ND FLOOR PLAN

SCALE: 1/4" = 1'-0"



Barry and Marcy Gilbreath
1301 CRAWFORD AVE
GRANBURY, TX 76048
817-679-8920

These architectural drawings have been prepared by the architect and are based on the design only. Civil, structural, mechanical, and other related engineering design and specifications are the responsibility of the respective engineer. Compliance to these drawings will be the responsibility of the owner. This appointment does not constitute an independent contractor. Local building codes shall be verified by the contractor performing the respective work.

A NEW FACILITY
for
HARRIS COMPOSITES, INC.

AREA CALCULATIONS

SECOND FLOOR 640 S.F.

DRAWN BY: BKG	SHEET NO. A-3
DATE: 08/20/04	