



EAST ELEVATION

SCALE: 1/8" = 1'-0"

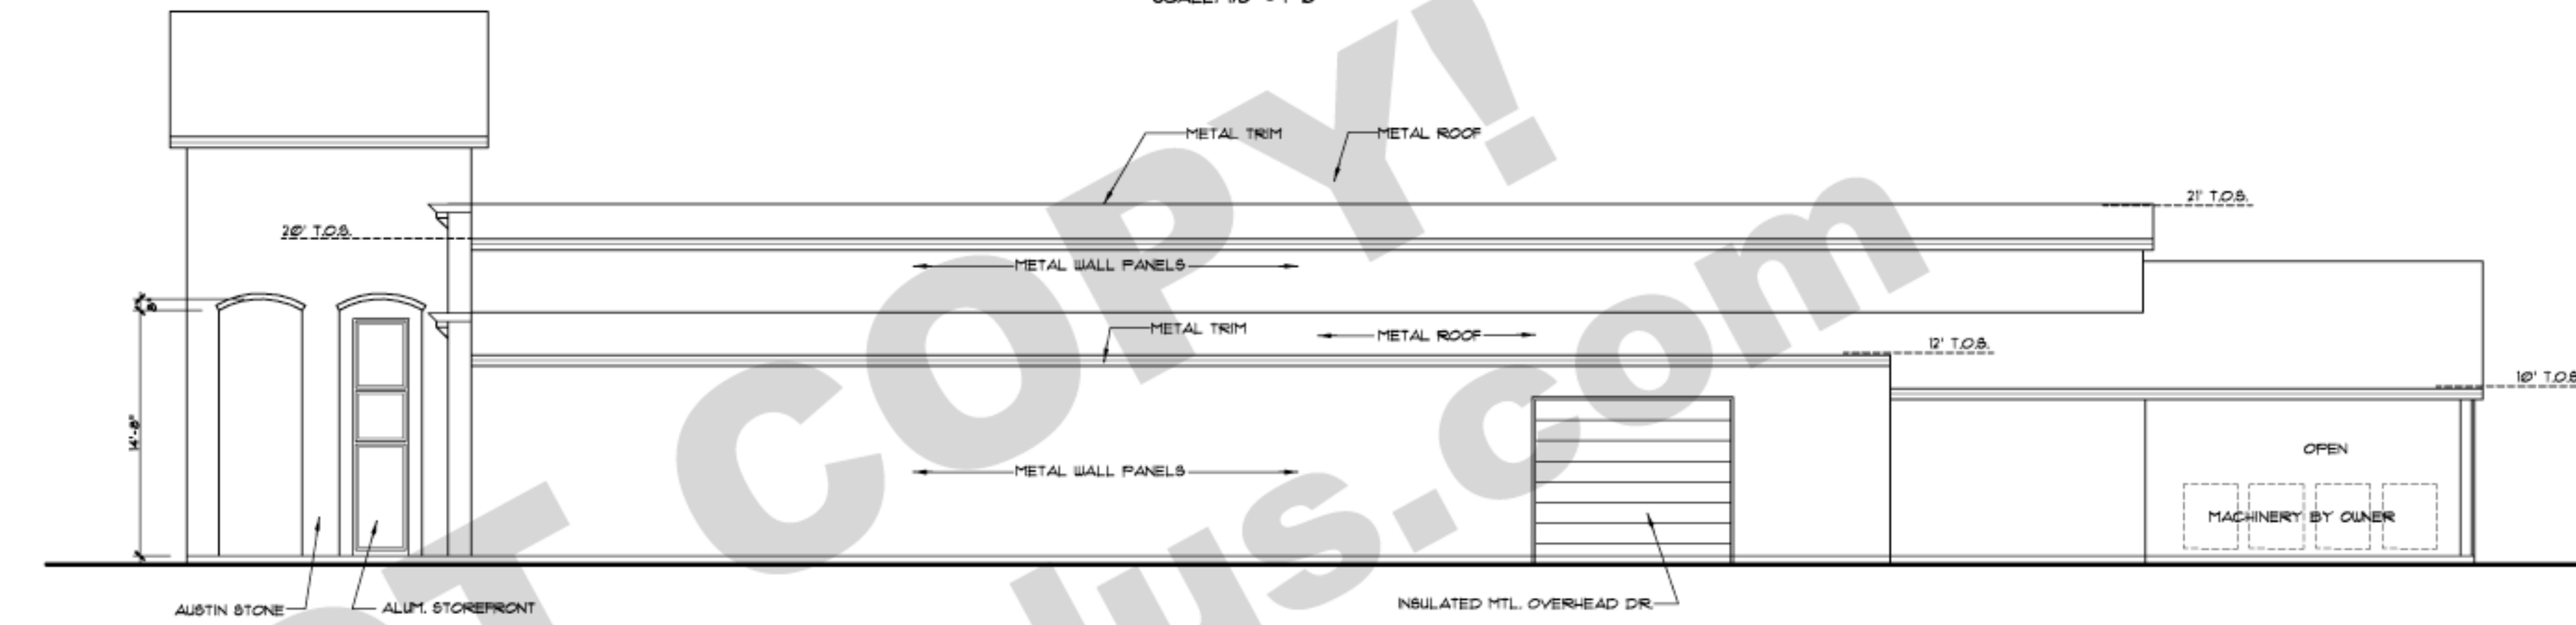


NORTH ELEVATION

SCALE: 1/8" = 1'-0"

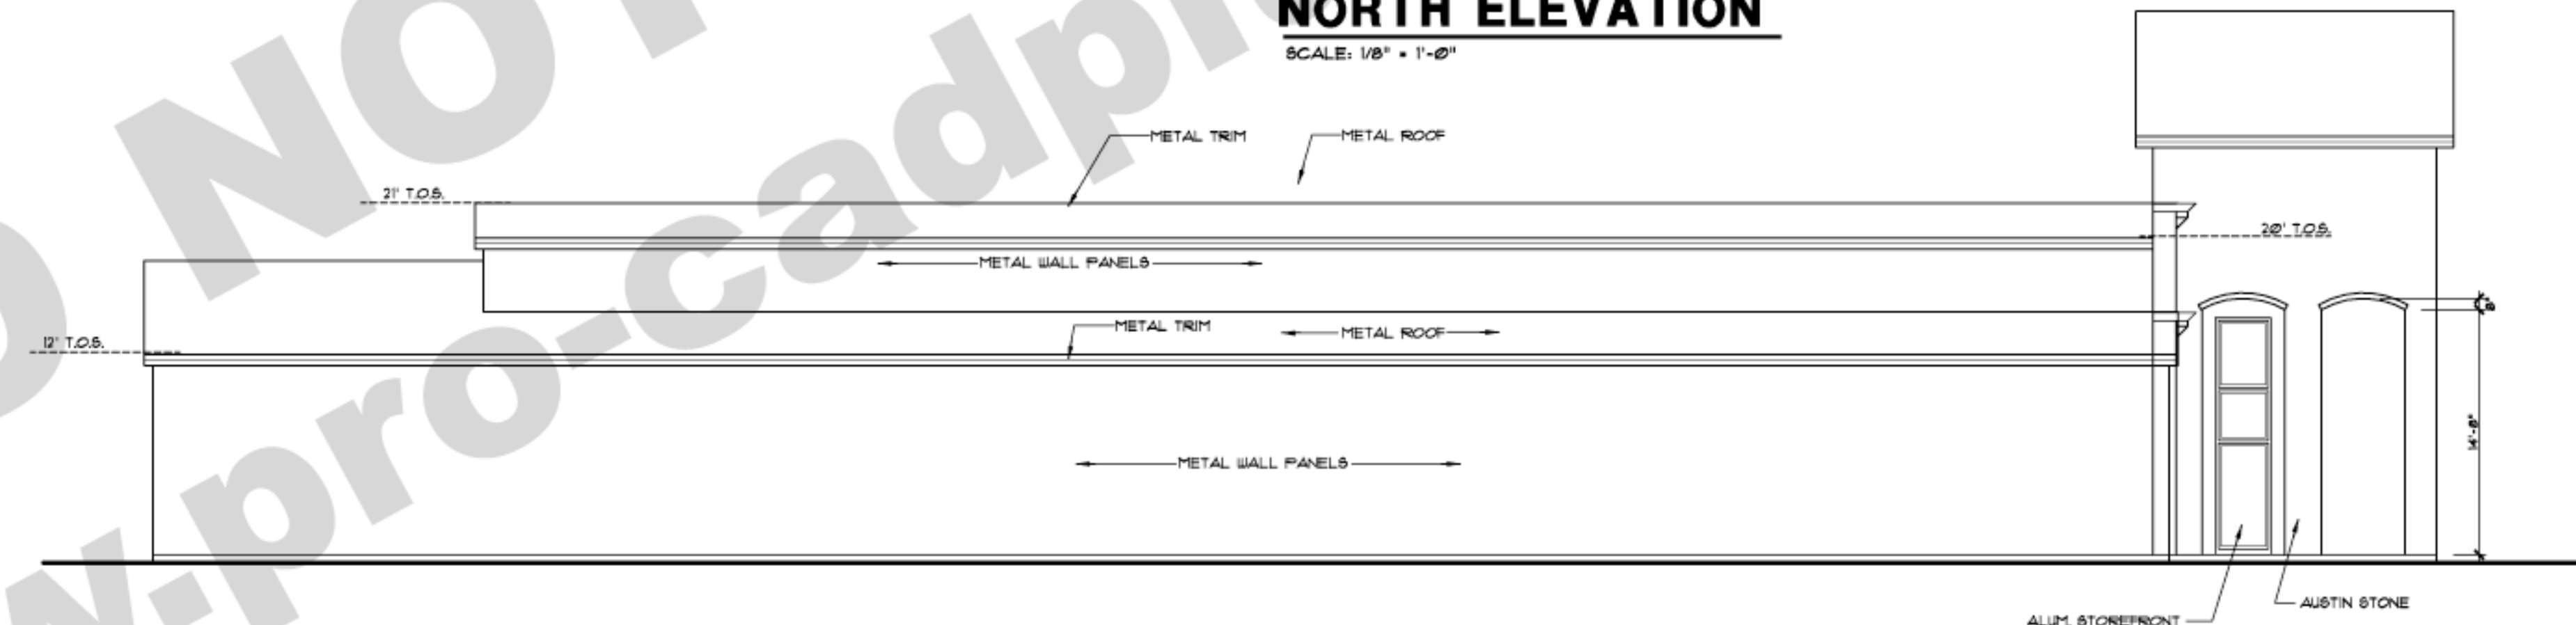

SOUTH ELEVATION

SCALE: 1/8" = 1'-0"

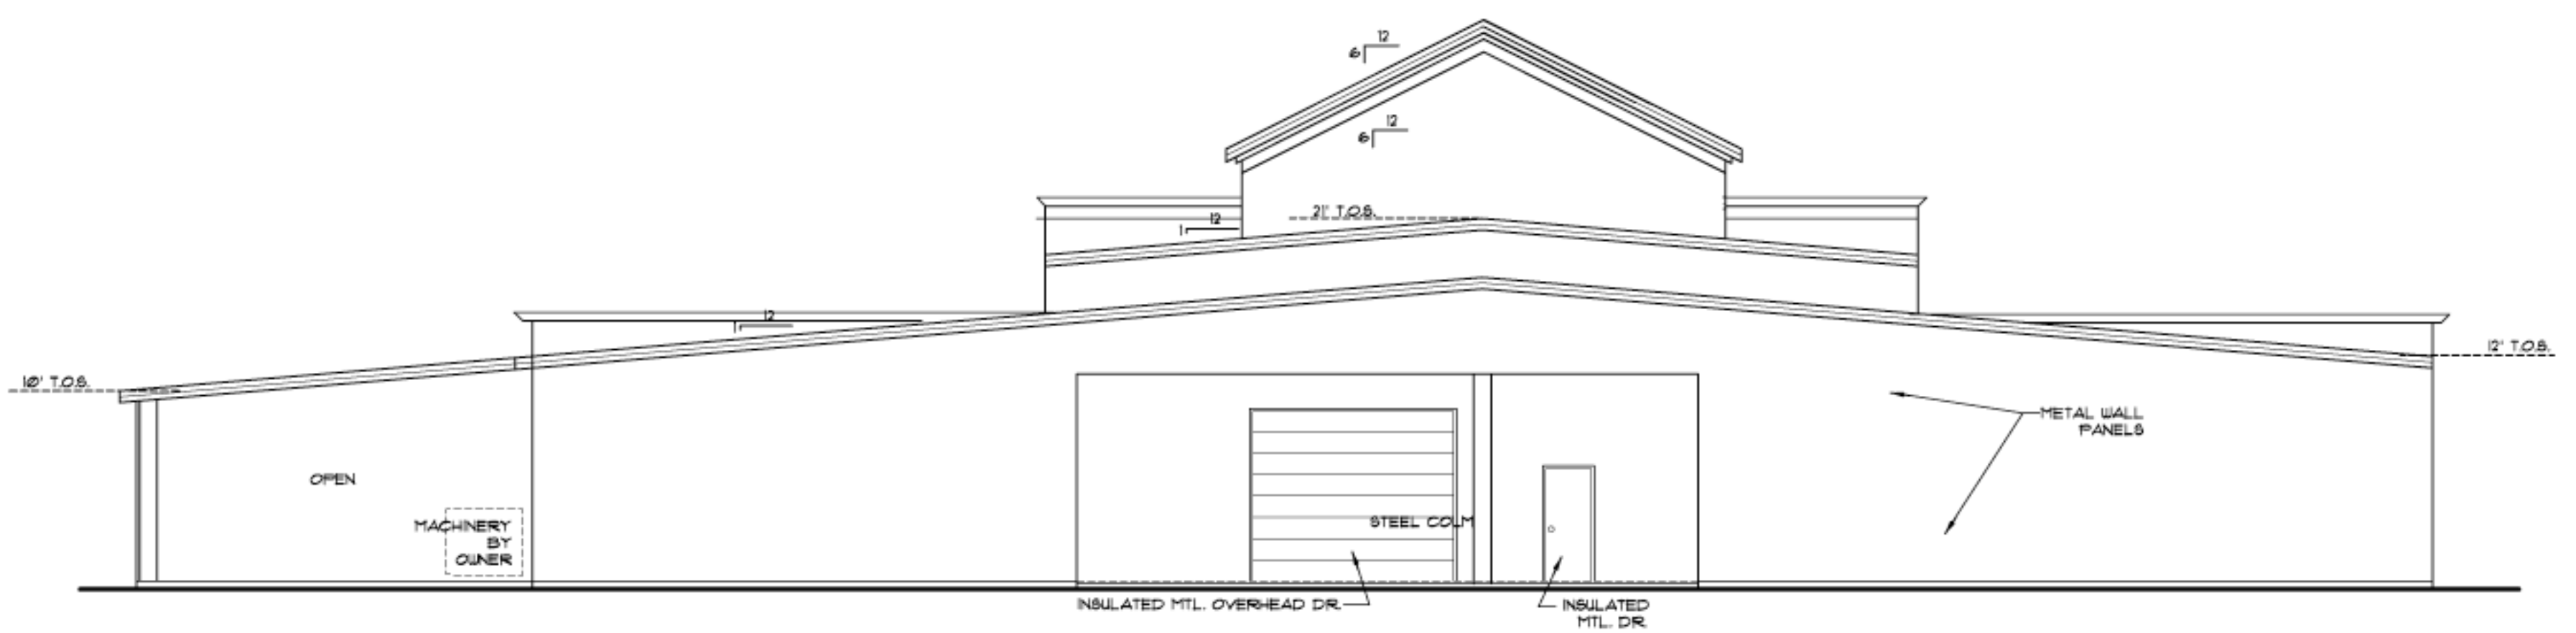

WEST ELEVATION

SCALE: 1/8" = 1'-0"



Barry and Marcy Gilbreath
1301 CRAWFORD AVE
GRANBURY, TX 76048
817-679-8920

These architectural drawings have been prepared for the use of the owner and are not to be used for any other purpose without the written consent of the design professional. The design professional is not responsible for any errors or omissions in these drawings. The contractor shall be responsible for verifying all measurements and conditions before performing the respective work.

A NEW FACILITY
for
HARRIS COMPOSITES, INC.

DRAWN BY: BKG	SHEET NO. A-4
DATE: 08/14/04	

DO NOT COPY!
www-pro-cad-plus-com