



FRONT ELEVATION

1/4" = 1'-0"

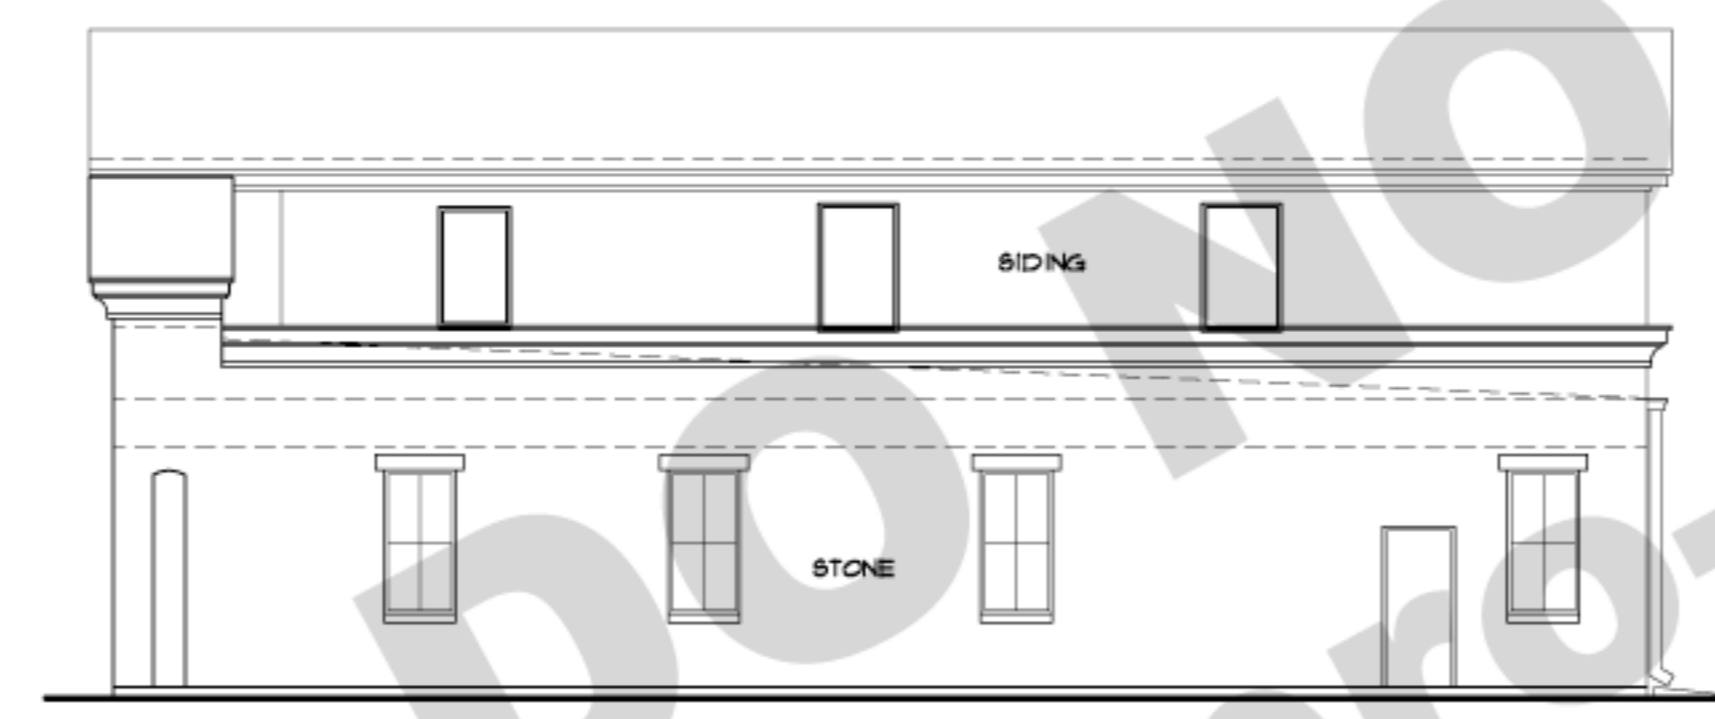

RIGHT ELEVATION

1/8" = 1'-0"

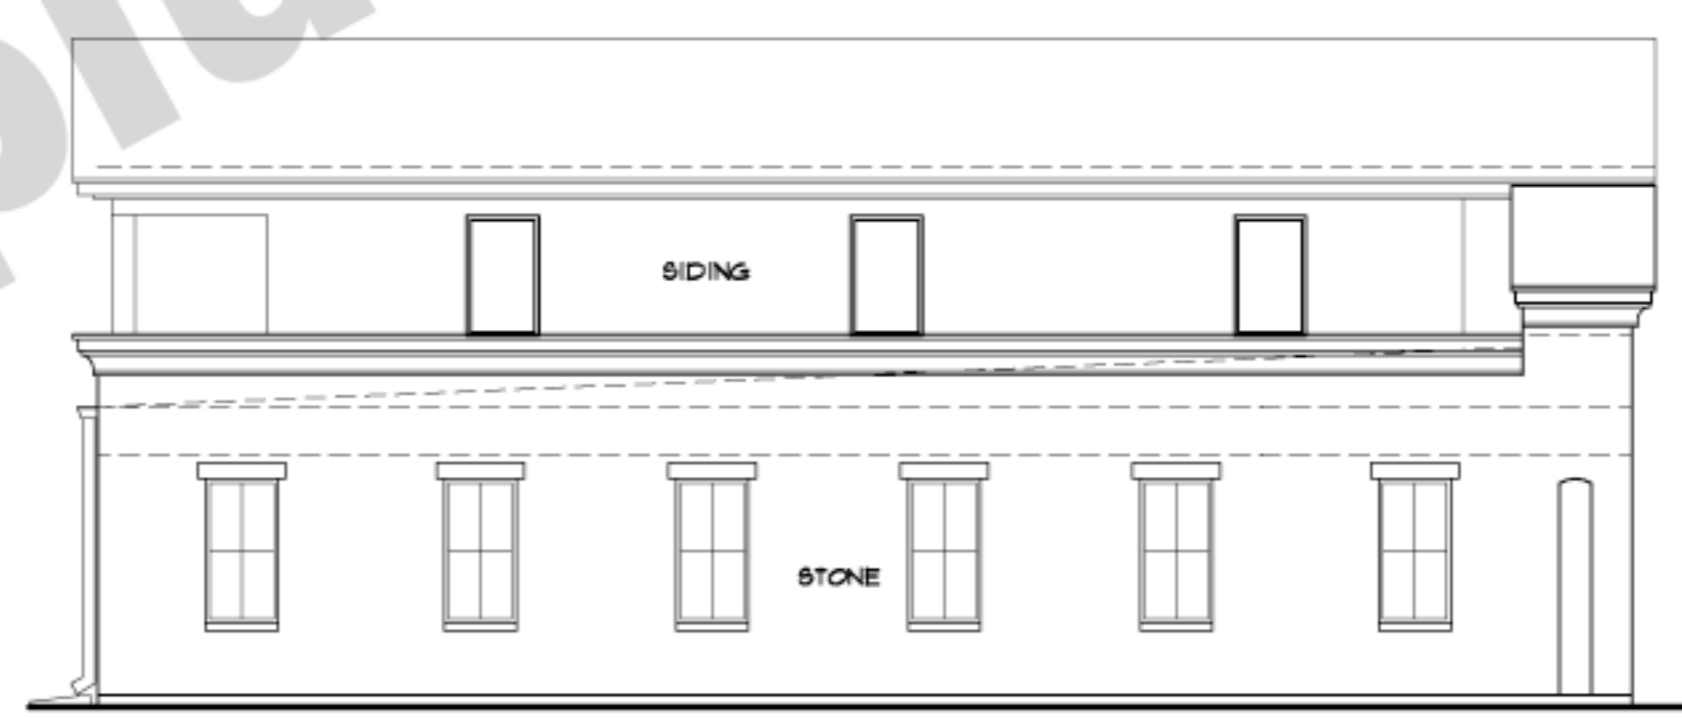


LEFT ELEVATION

1/8" = 1'-0"



REAR ELEVATION

1/8" = 1'-0"

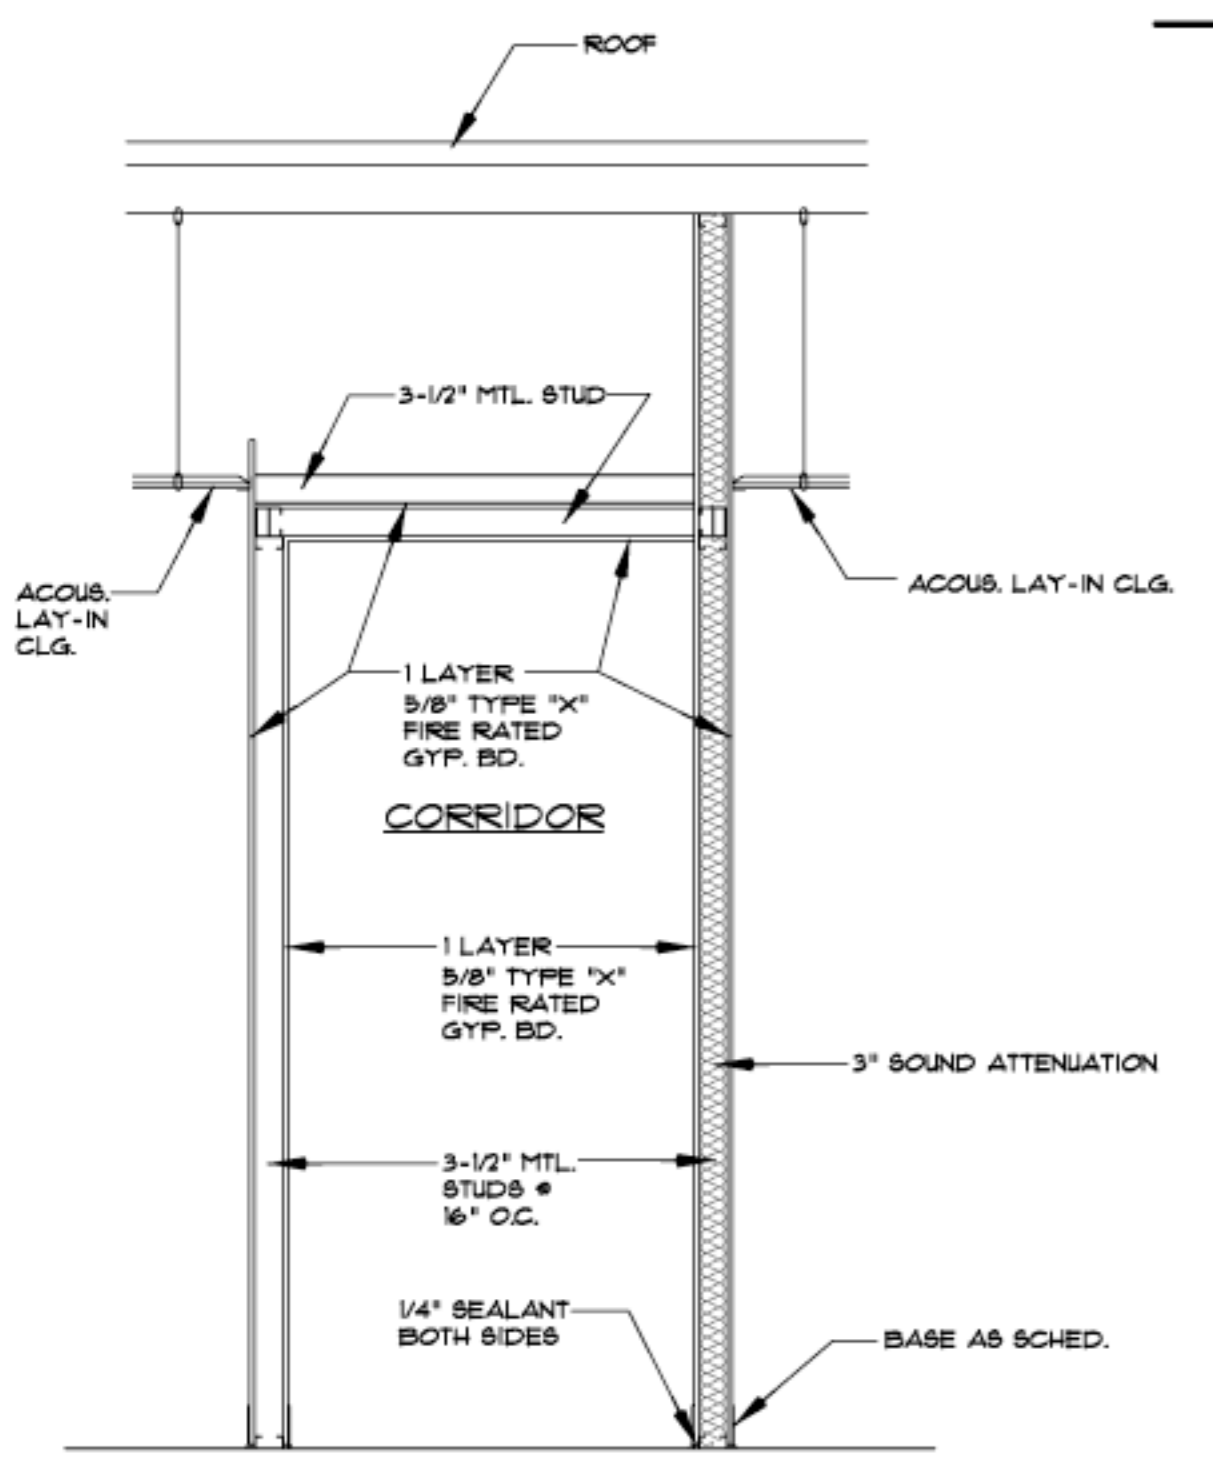

A PARTITION

PRO CAD +
 Design, Drafting
 Blueprints, Consulting
 Barry and Marcy Gilbreath
 1801 CRAWFORD AVE
 GRANBURY, TX 76048
 817-679-8920

These architectural drawings have been prepared for use by the client and are for architectural design purposes only. The contractor, and other related engineering design and specifications are the responsibility of the respective engineer. Compliance to these drawings will be the responsibility of the owner or his appointed general contractor. Local building codes shall be determined by the contractor and shall be certified by the contractor performing the respective work.

A NEW OFFICE BUILDING
 for
KELLER WILLIAMS/PORTER ABSTRACT

DRAWN BY: BKG	SHEET NO. A-1
DATE: 5/14/04	