




1 TYPICAL WALL SECTION  
SCALE 1/2" = 1'-0"

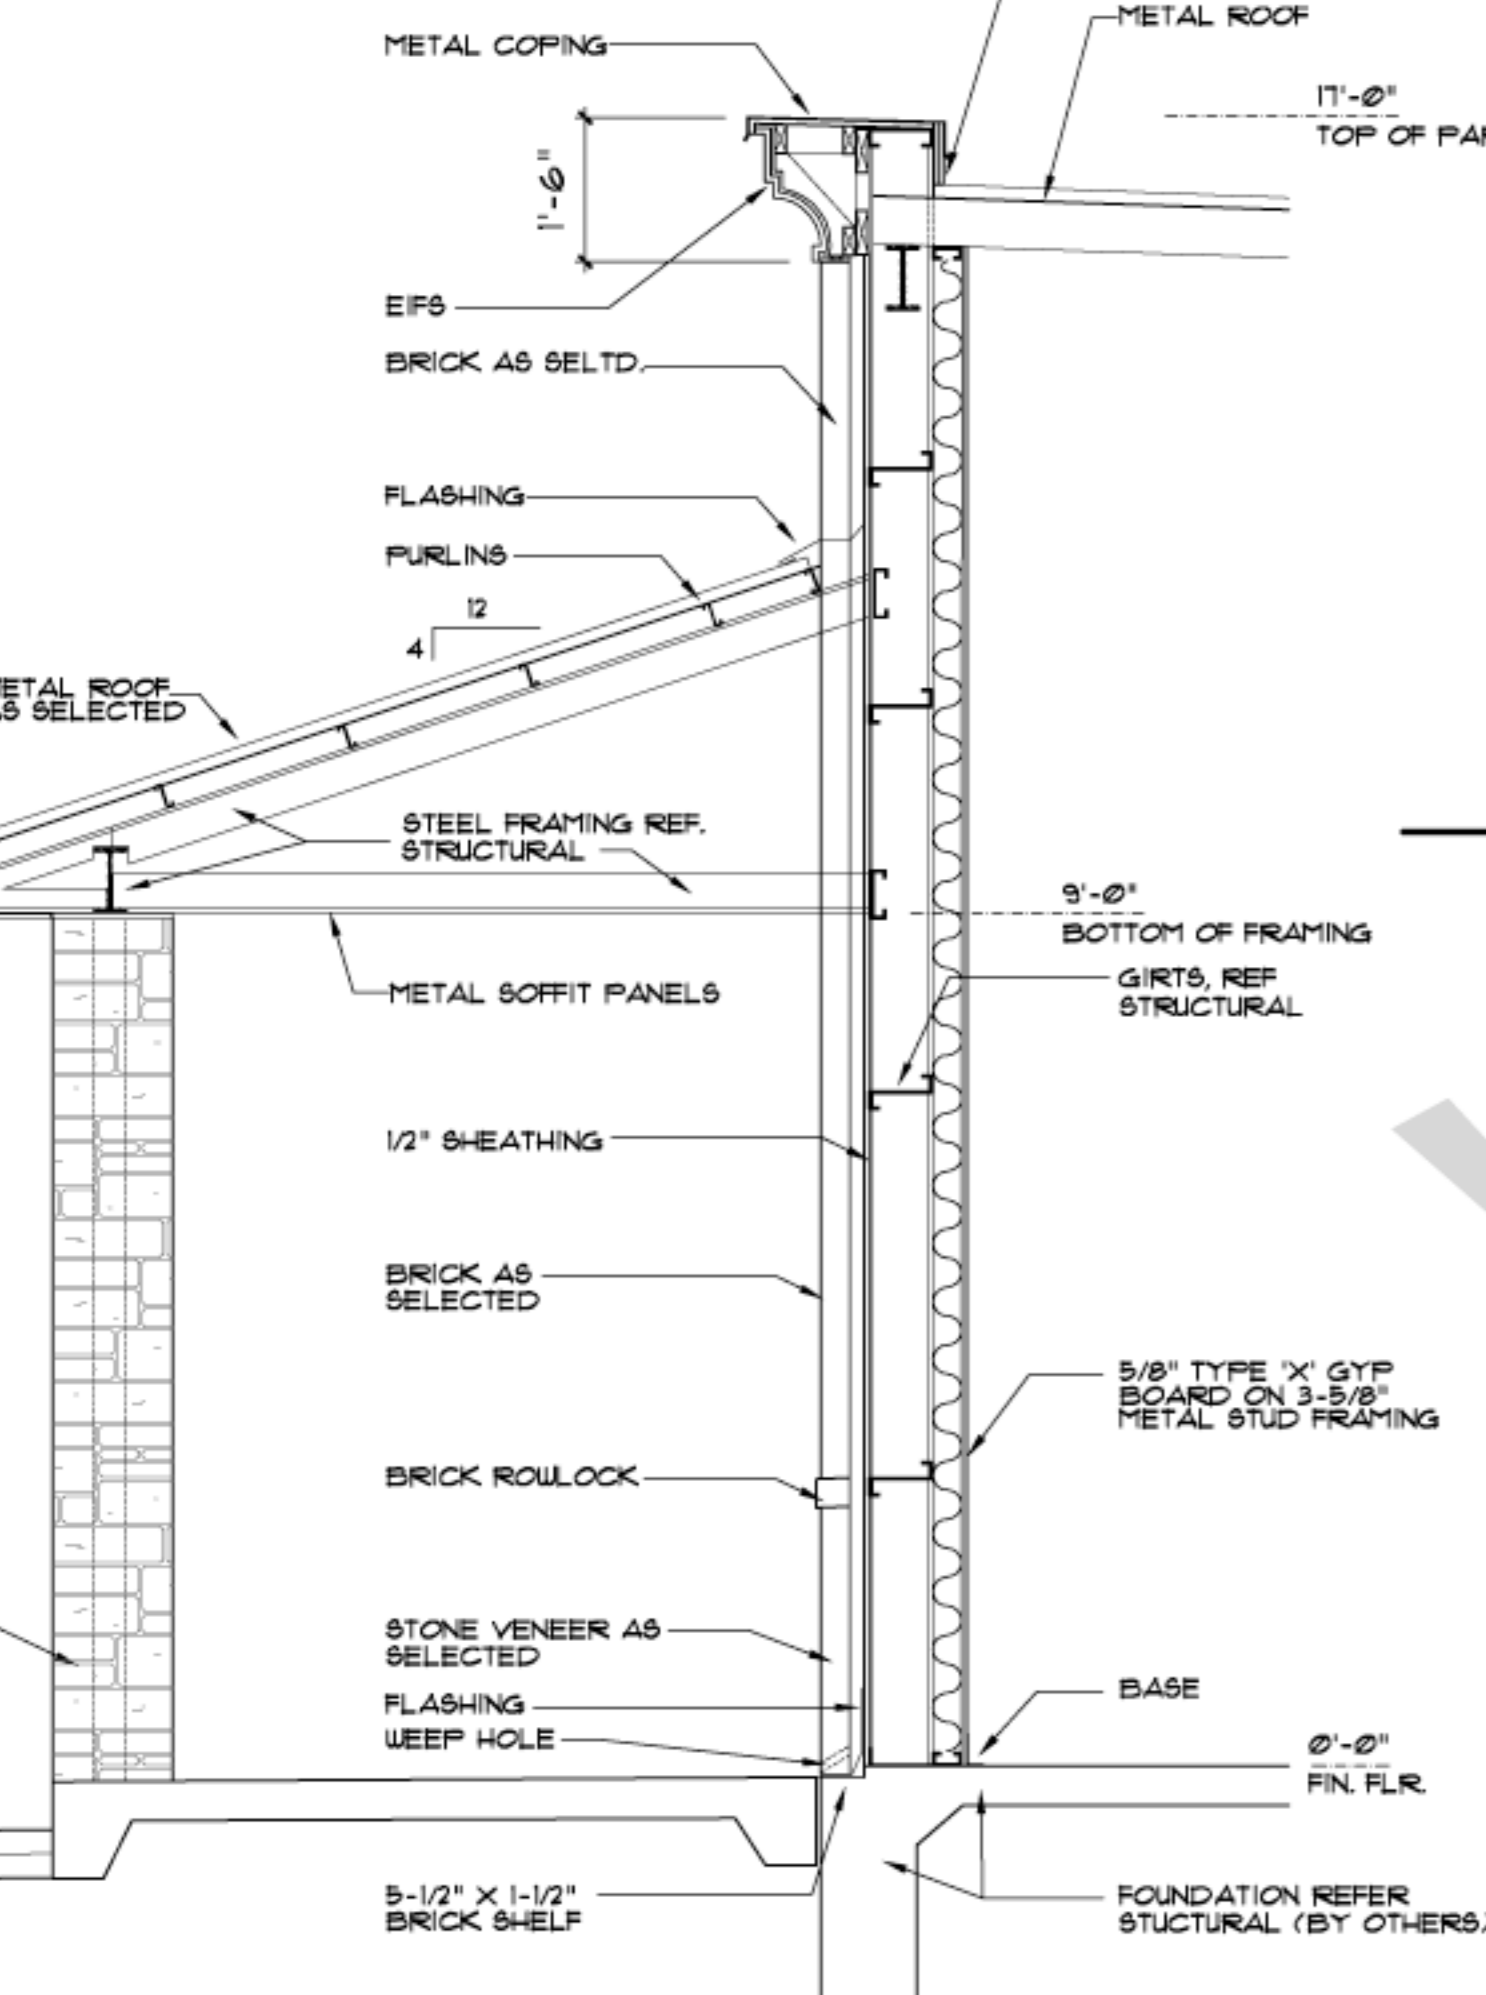

2 TYPICAL WALL SECTION  
SCALE 1/2" = 1'-0"

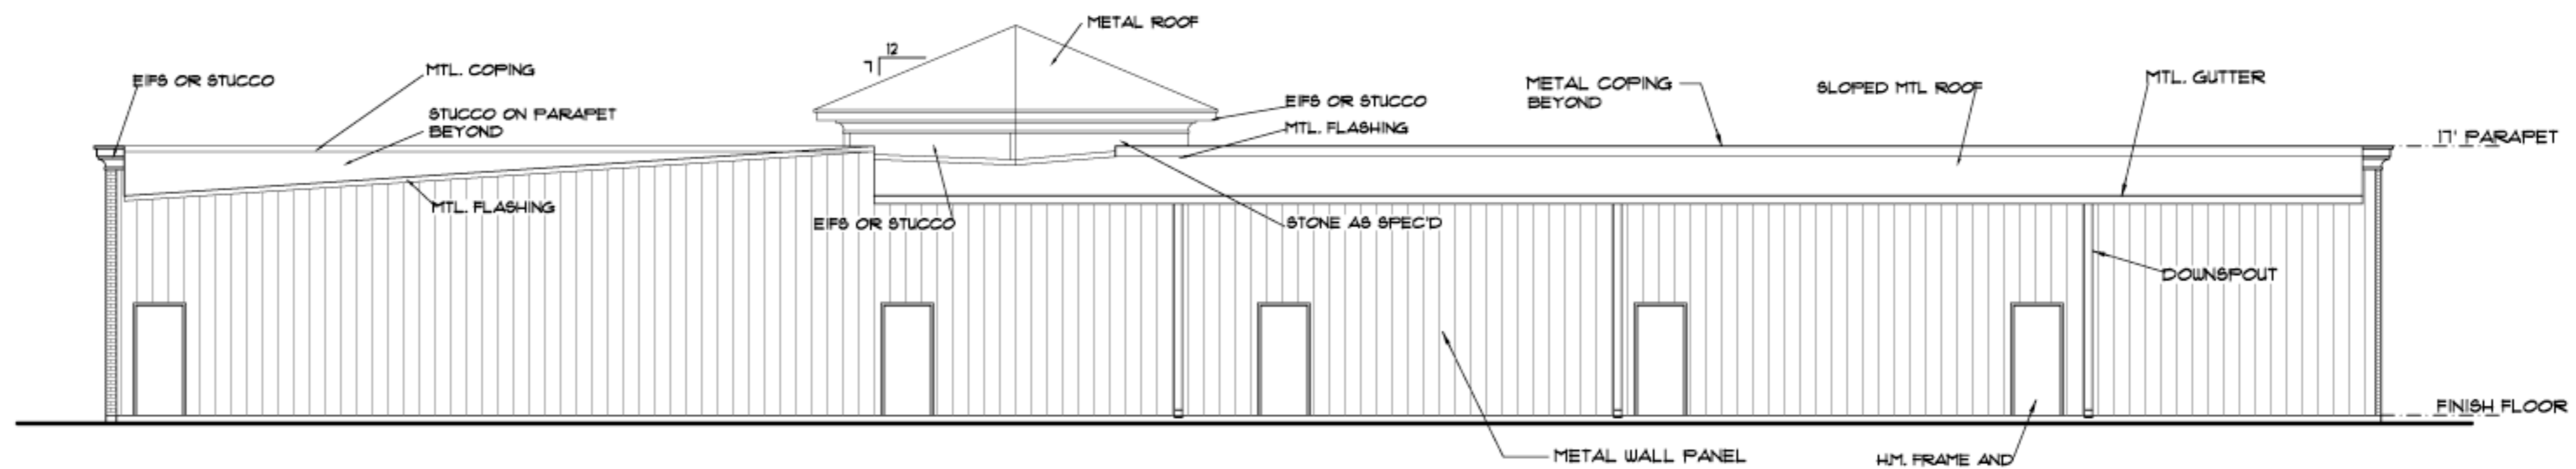

REAR ELEVATION  
SCALE: 1/8" = 1'-0"

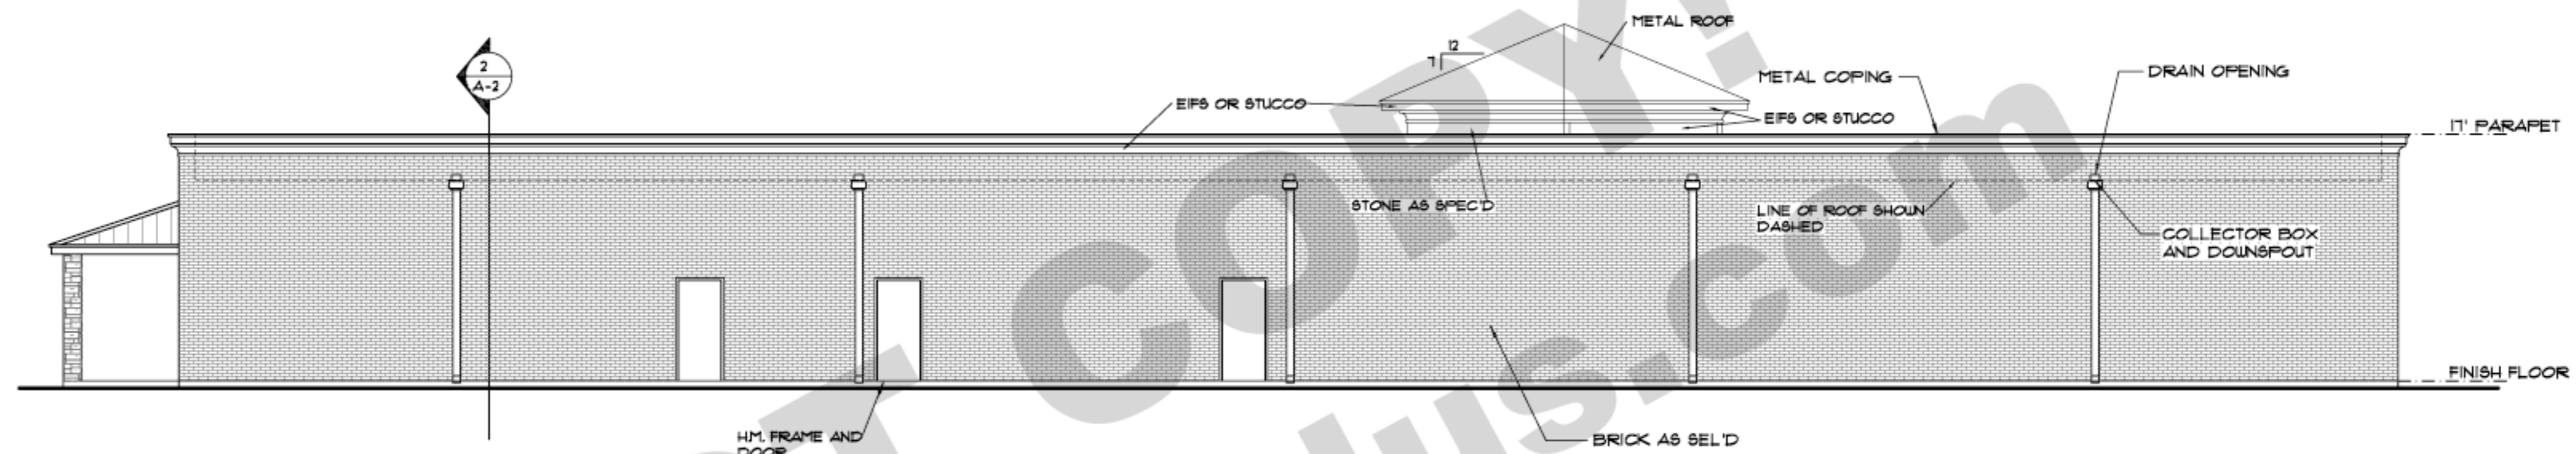

RIGHT ELEVATION  
SCALE: 1/8" = 1'-0"



LEFT ELEVATION  
SCALE: 1/8" = 1'-0"



377 ELEVATION  
SCALE: 1/8" = 1'-0"

PRO CAD +  
Construction Drawings  
Custom Home Design

Barry and Nancy Silworth  
1301 CRAWFORD AVE.  
GRANBURY, TX 76048  
817-579-8920

These architectural drawings have been prepared for use by the client and are for architectural design only. Civil, structural, mechanical, and other related engineering design and specifications are the responsibility of the engineer. The responsibility of the owner or his appointed general contractor. Local building codes should be conformed to. All measurements shall be verified by the contractor performing the respective work.

STONE HILL  
OFFICE LEASE SPACE BUILDING  
2441 EAST HWY 377  
Granbury, Texas

DRAWN BY: BKG/BJO	SHEET NO. A-2
DATE: 11/09/05	