


**FLOOR PLAN**

SCALE: 1/4" = 1'-0"

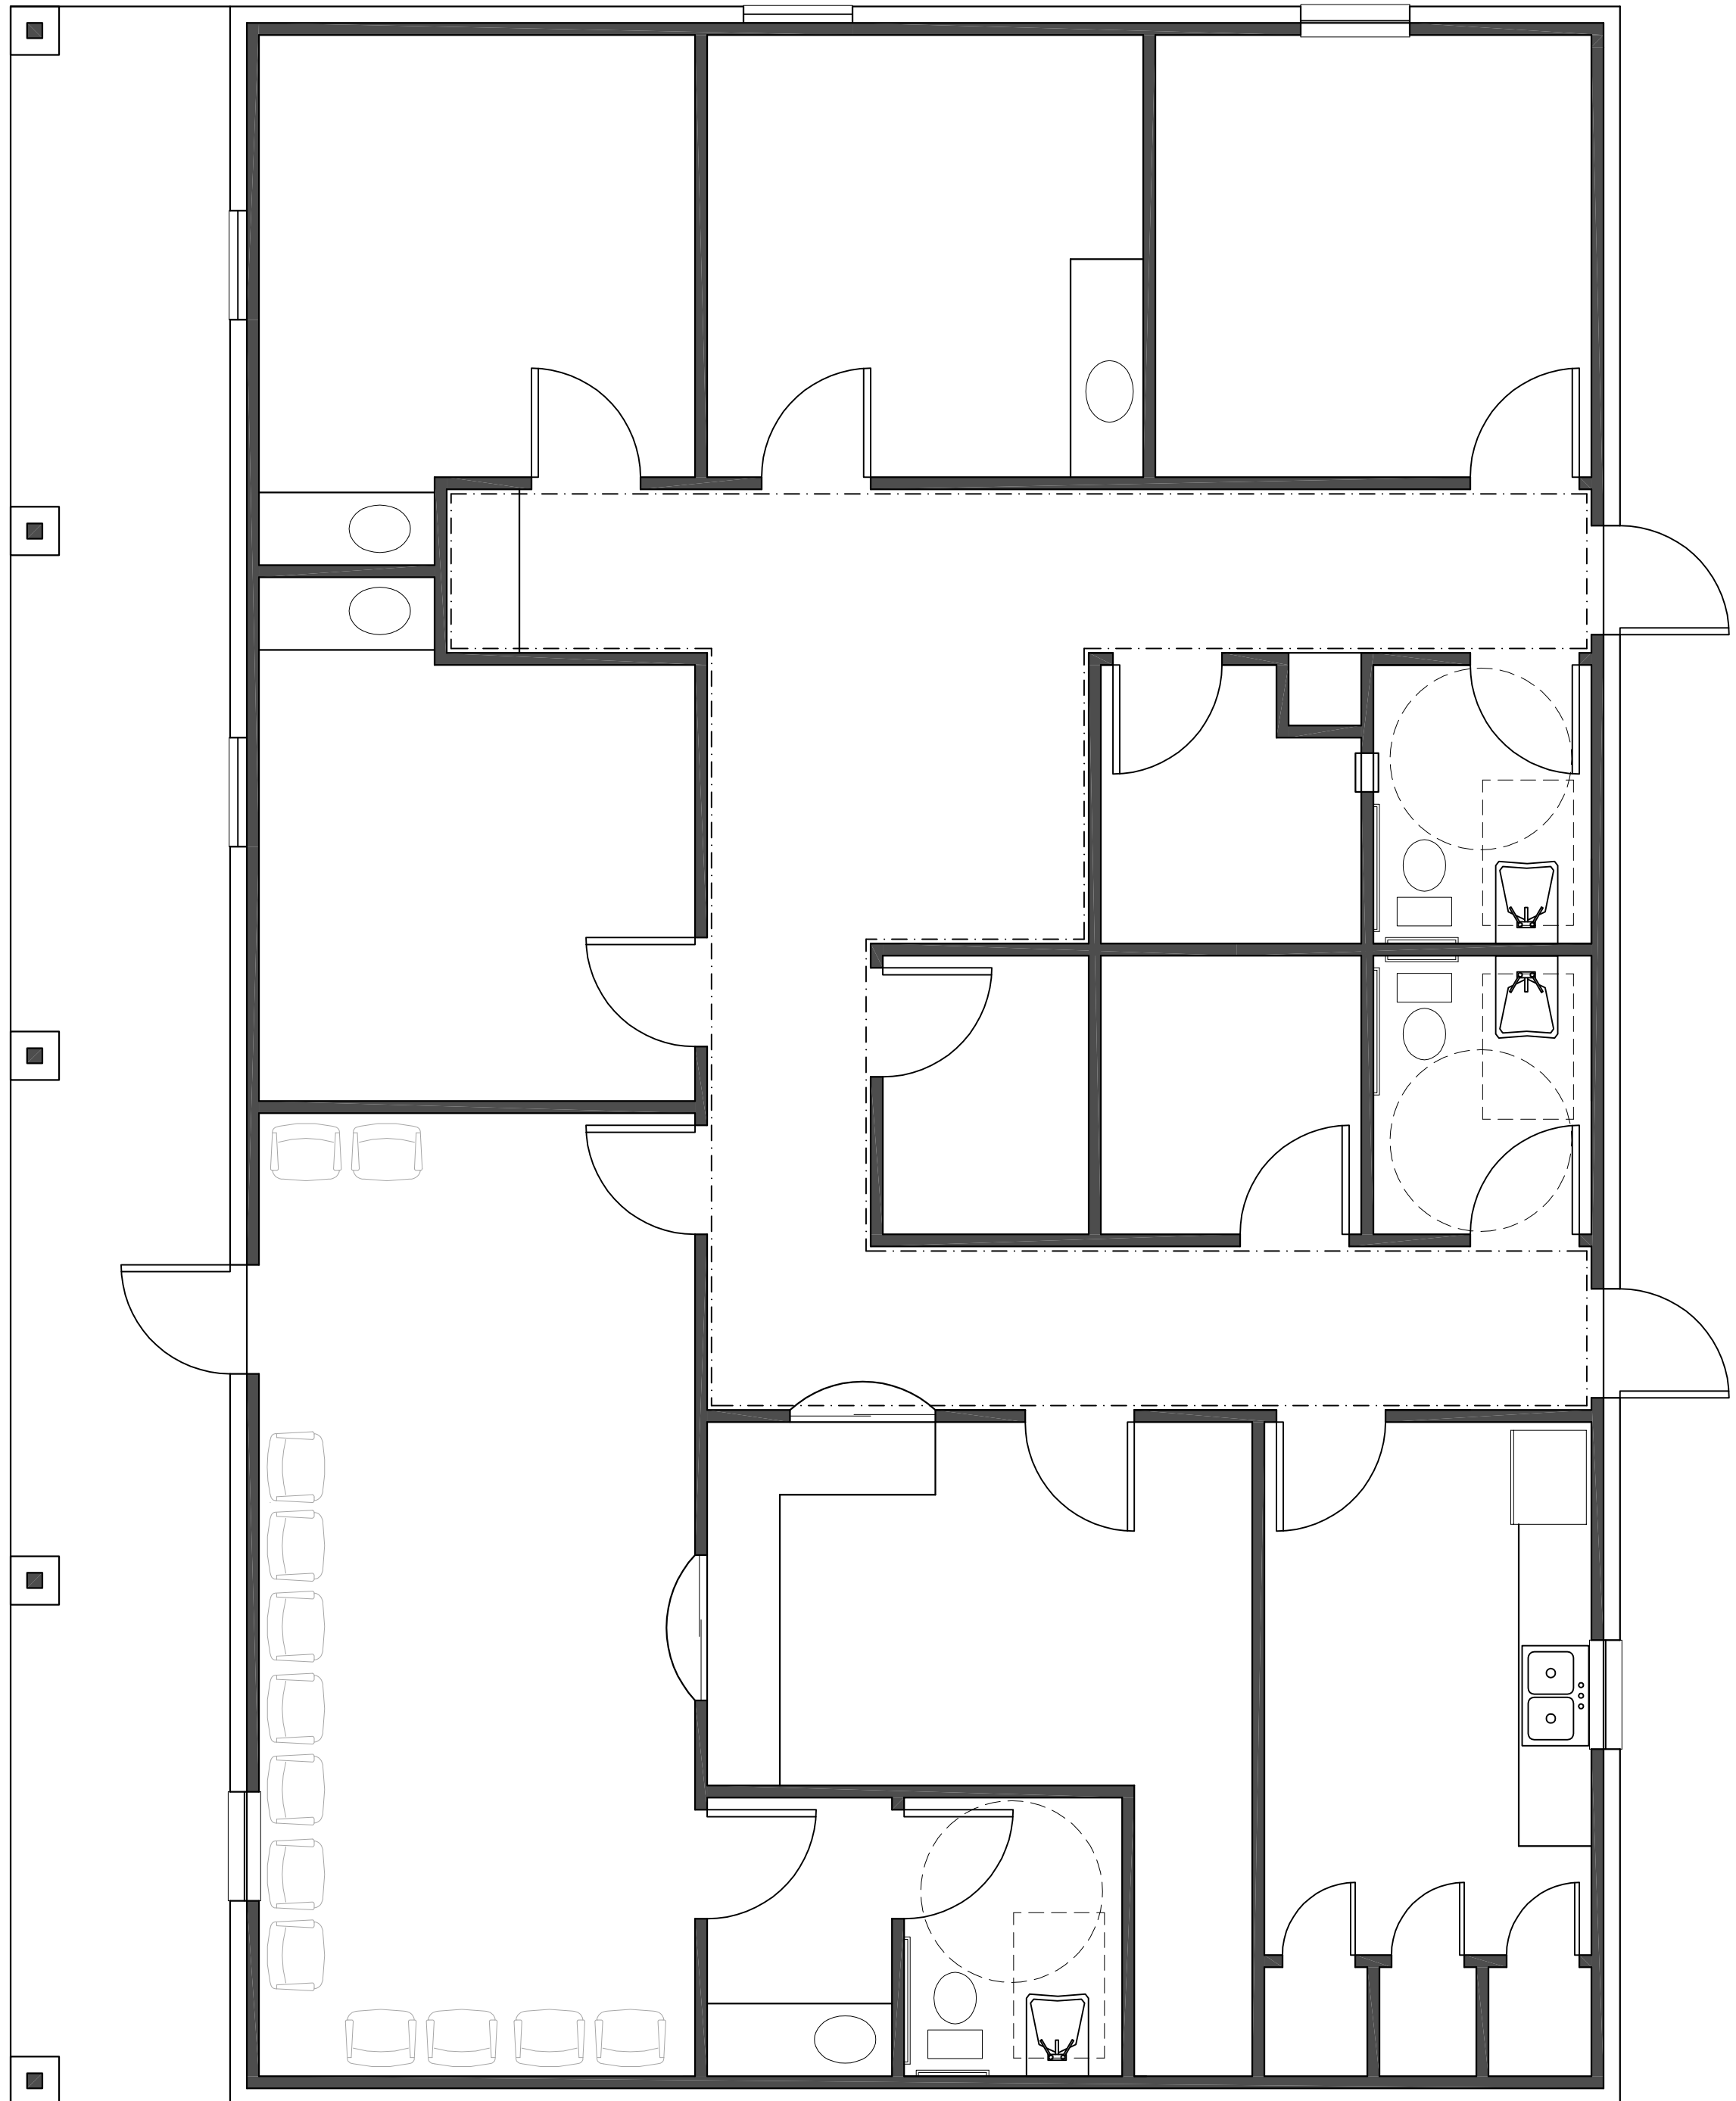

**A NEW DOCTOR OFFICE**



*Barry & Nancy Gilbreath*  
1301 CRAWFORD AVE.  
GRANBURY, TX 76048  
817-579-8920