



FLOOR PLAN
SCALE: 1/8" = 1'-0"

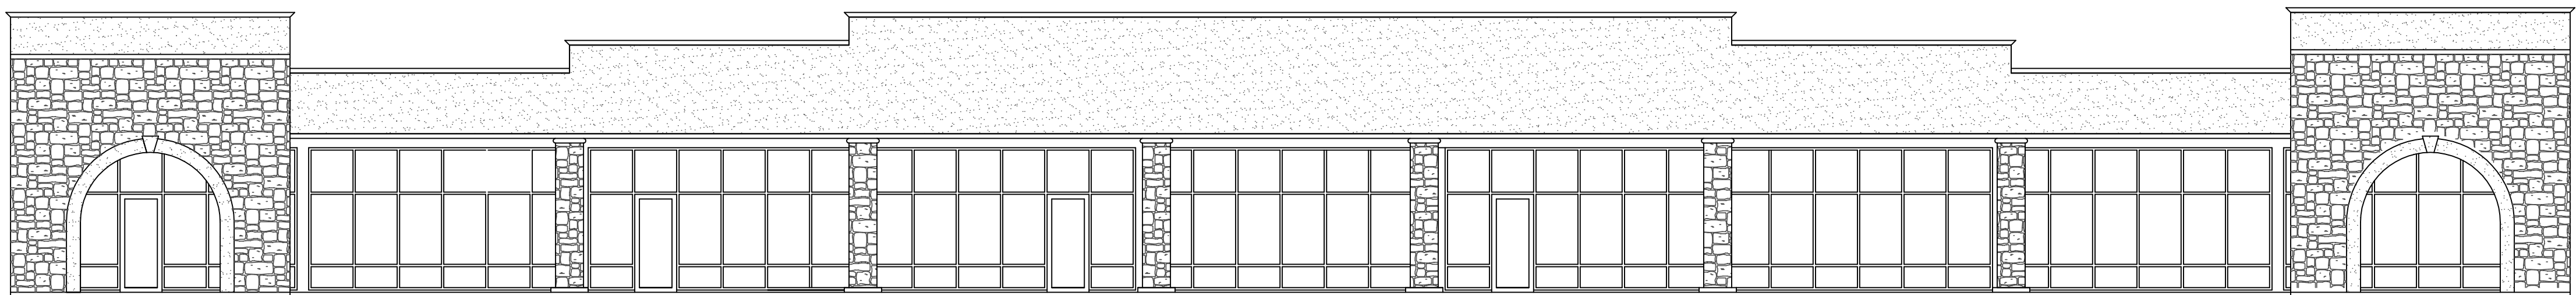

FRONT ELEVATION
SCALE: 1/8" = 1'-0"

FREEDOM PLAZA - ACTON, TX

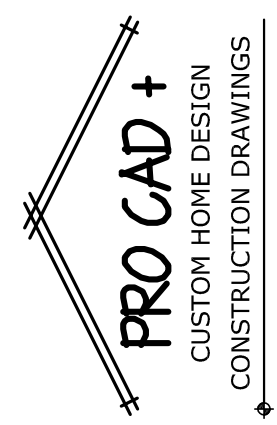

Barry and Marcy Gilbreath
1301 CRAWFORD AVE
GRANBURY, TX 76048
817-578-8820