




ROOF PLAN
SCALE: 1/8" = 1'-0"

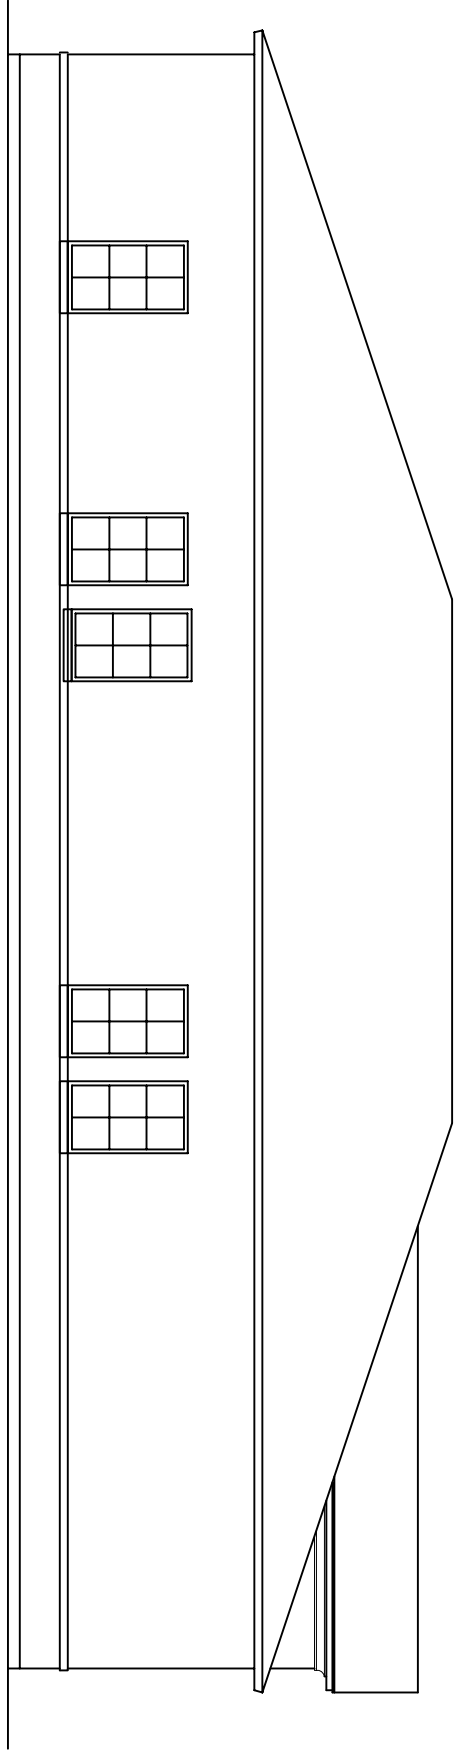


LEFT ELEVATION
SCALE: 1/8" = 1'-0"

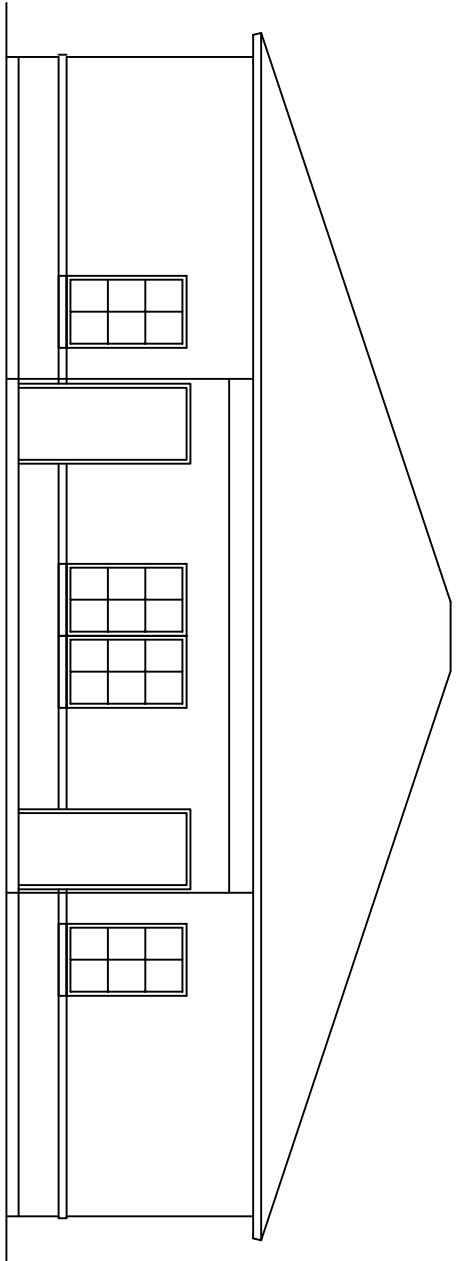

REAR ELEVATION
SCALE: 1/8" = 1'-0"

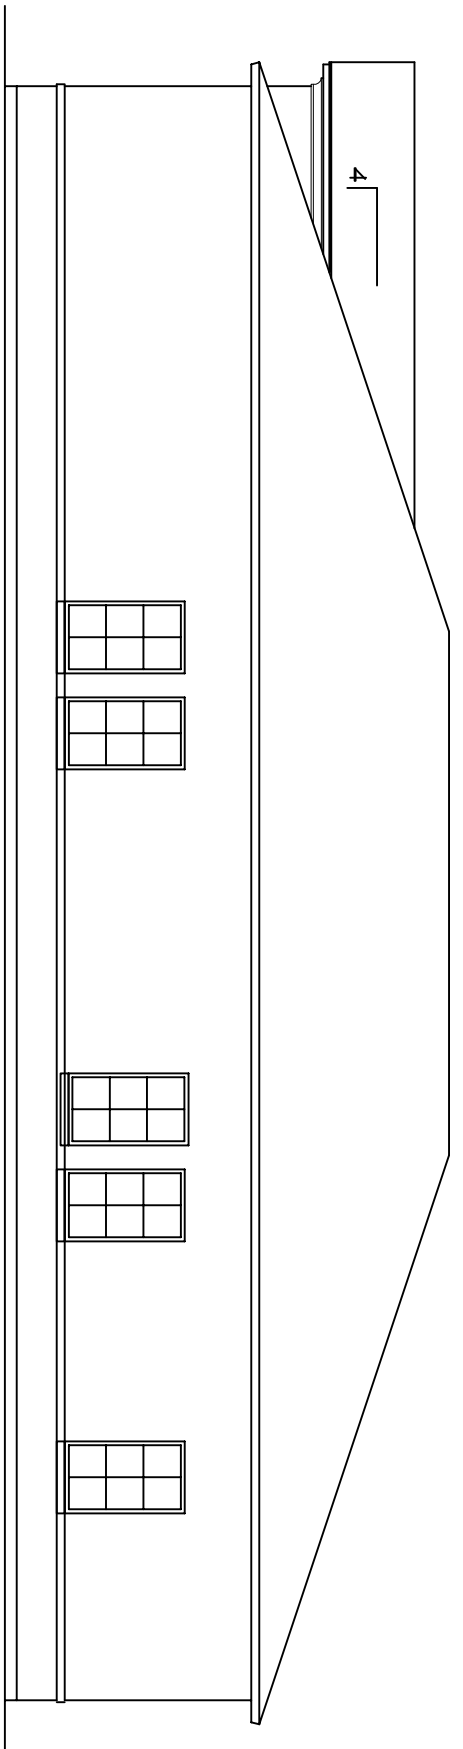

RIGHT ELEVATION
SCALE: 1/8" = 1'-0"

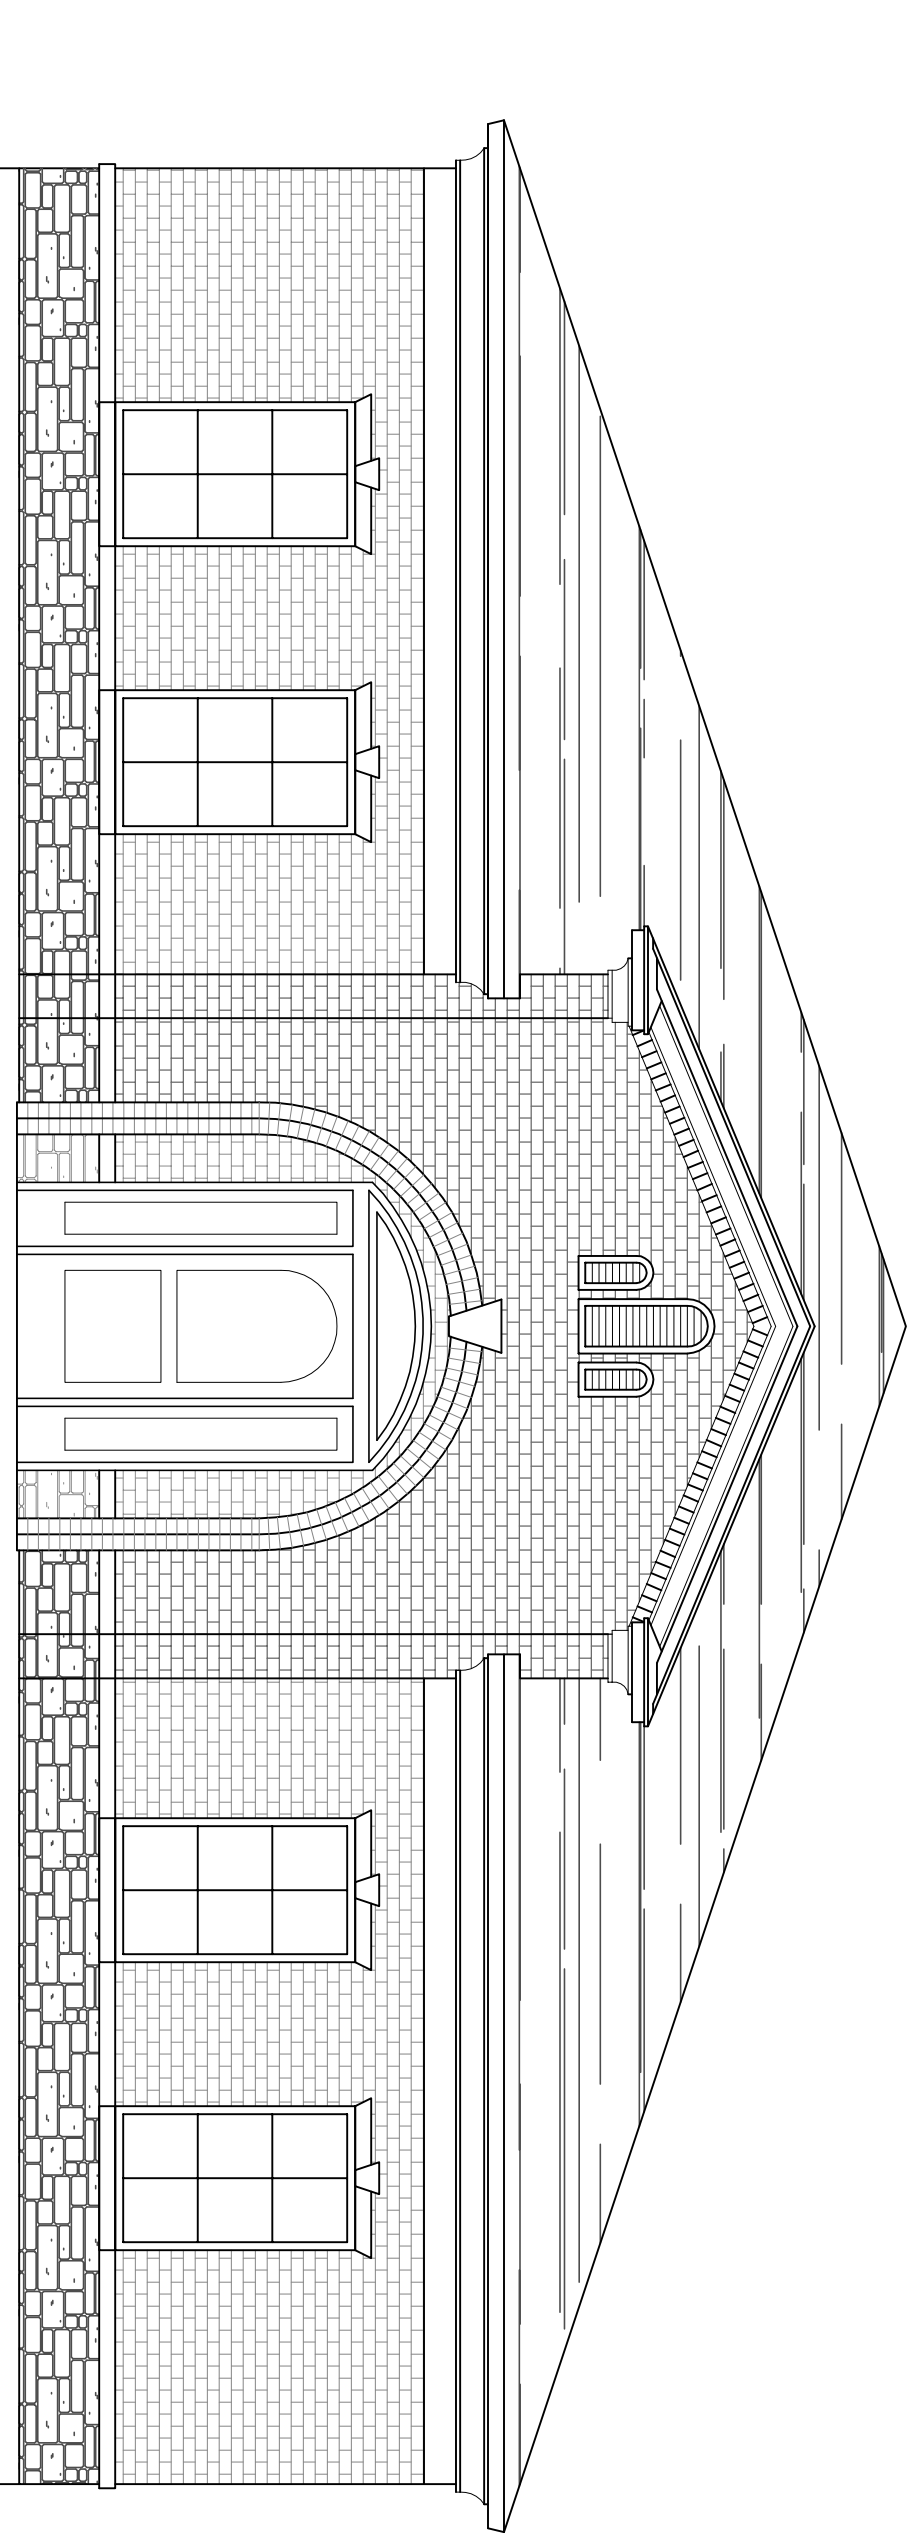

FRONT ELEVATION
SCALE: 1/4" = 1'-0"



COMMERCIAL PLANS

for

DR. GOODCHILD



Barry and Nancy Silbreath

1301 CRAWFORD AVE.
GRANBURY, TX 76048
817-579-8920