



FLOOR PLAN

SCALE: 1/8" = 1'-0"

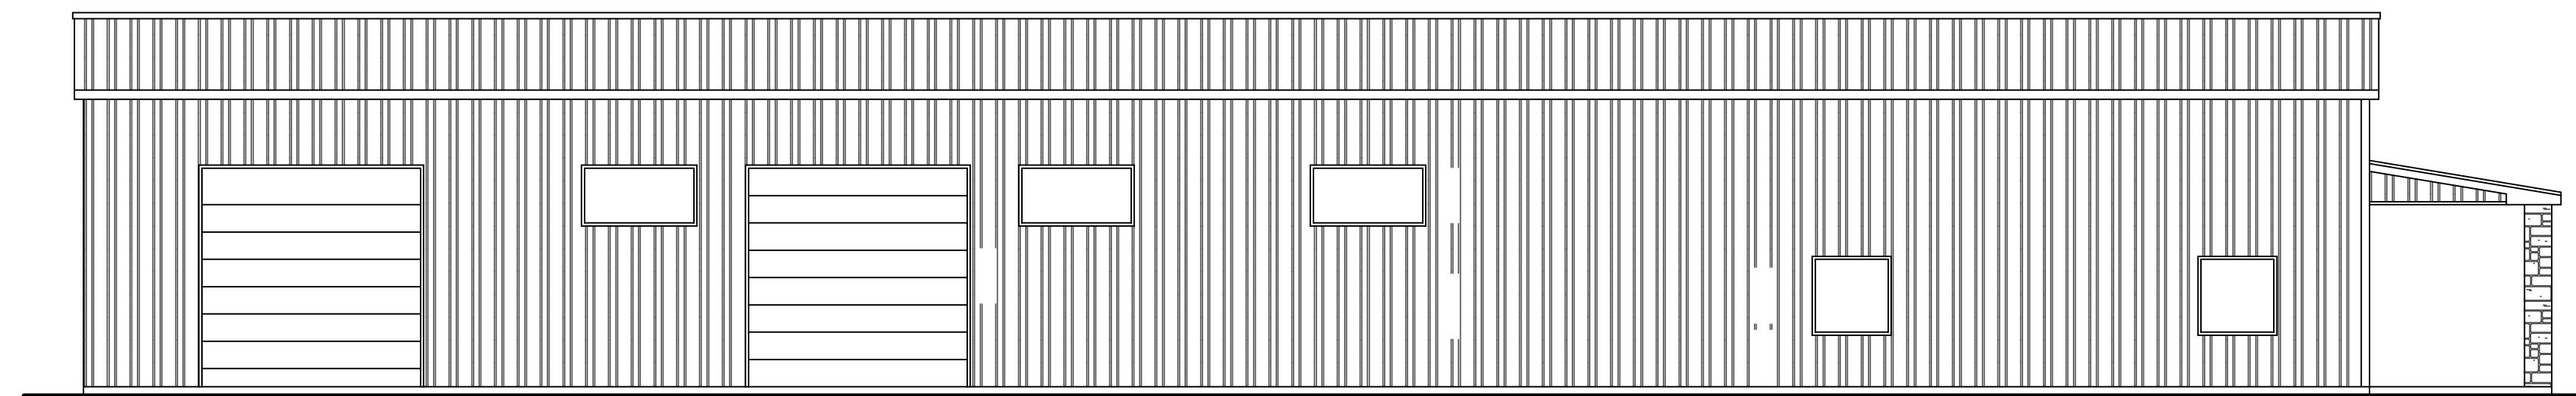

LEFT ELEVATION


SCALE: 1/8" = 1'-0"

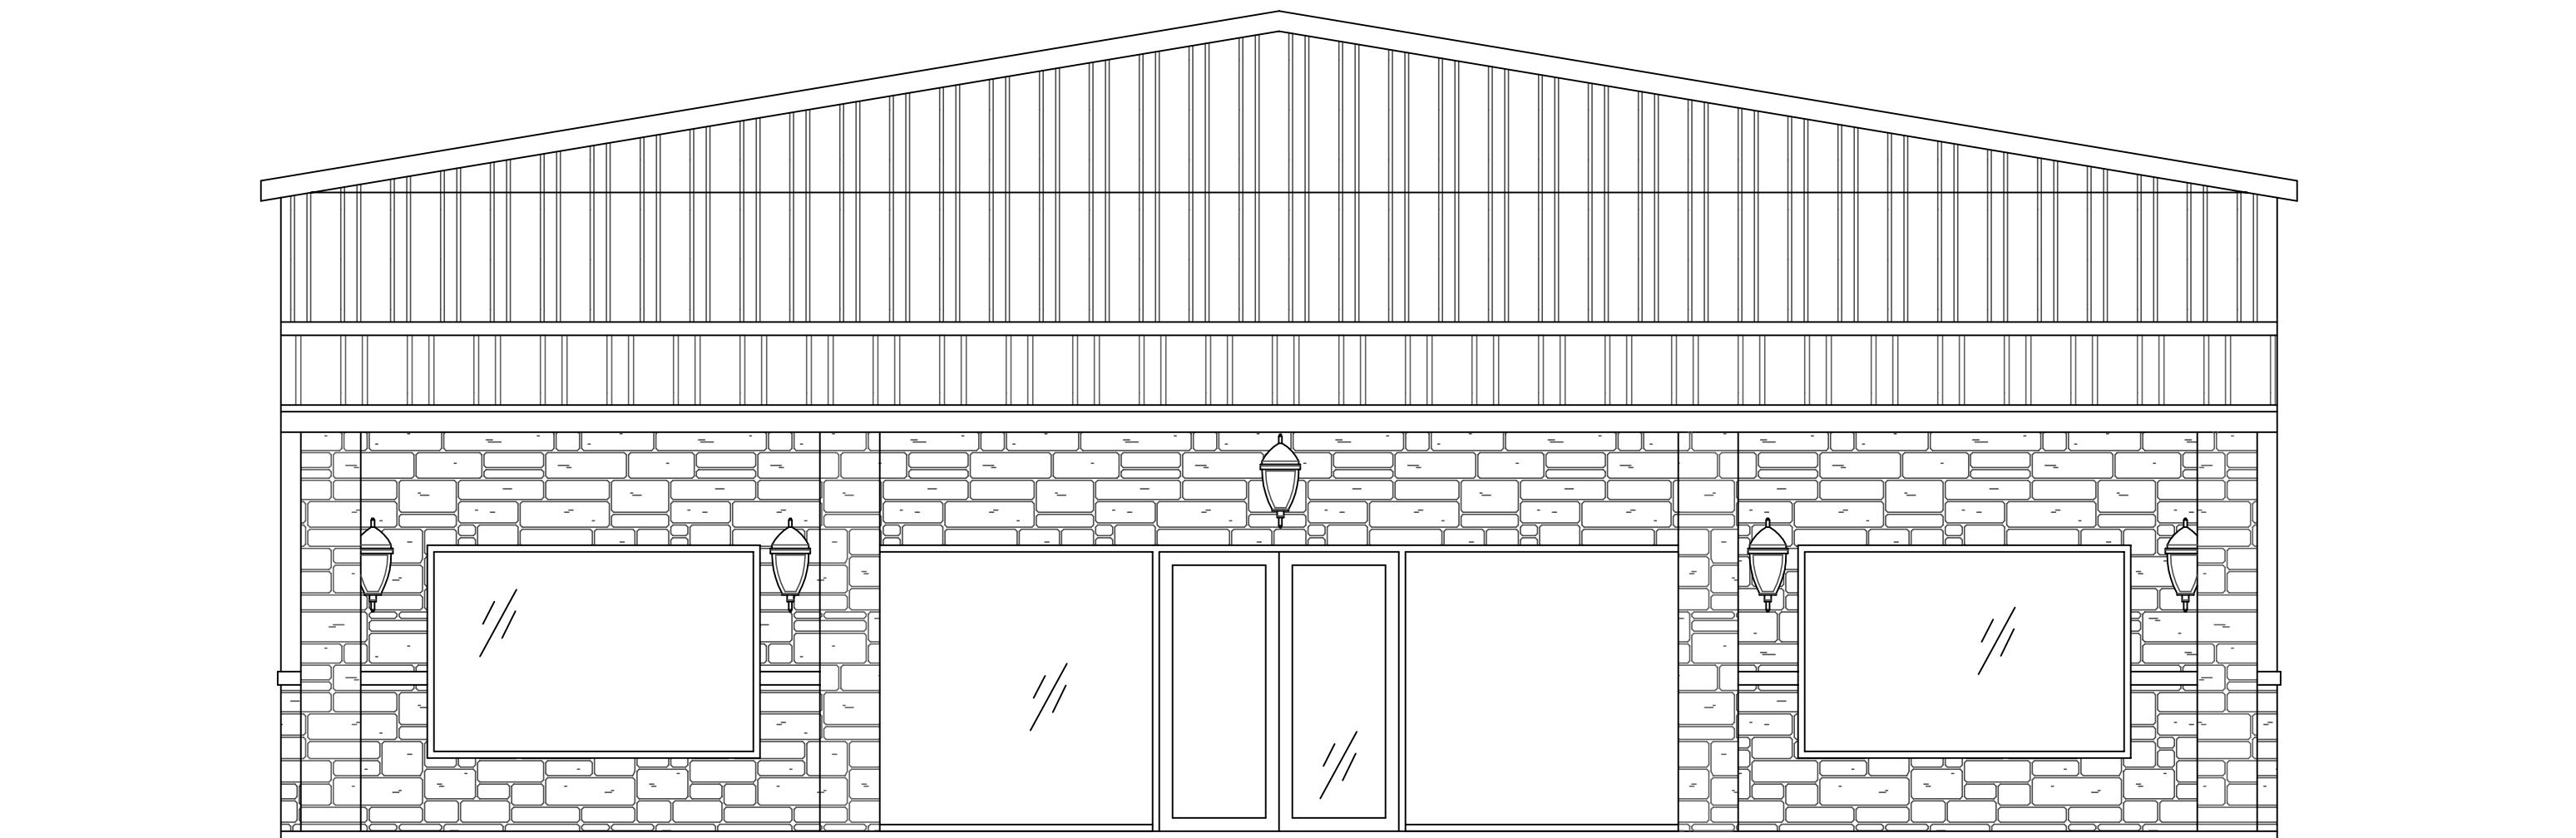

FRONT ELEVATION

SCALE: 1/4" = 1'-0"

GRANBURY DOOR AND WINDOW

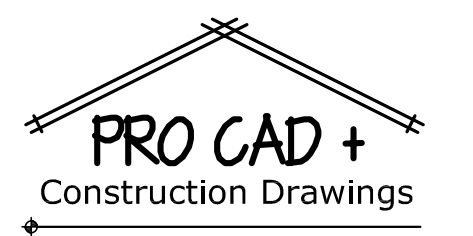

1301 CRAWFORD AVE.
GRANBURY, TX 76048
817-579-8920

WWW.PRO-CADPLUS.COM