




FRONT ELEVATION
SCALE: 1/4" = 1'-0"

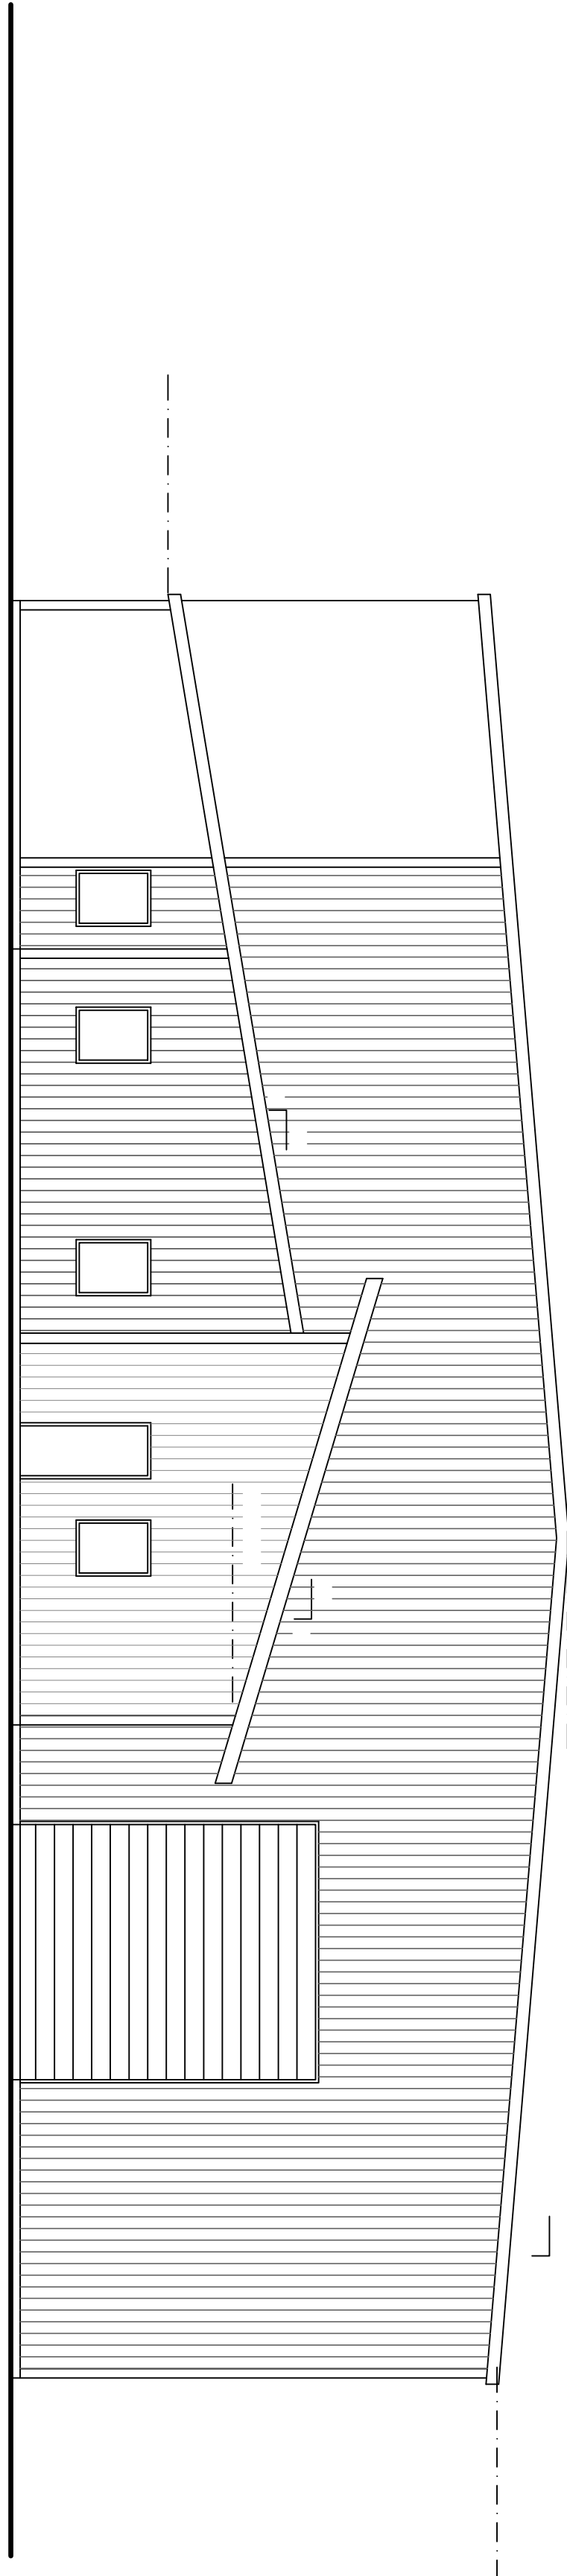

LEFT ELEVATION
SCALE: 1/4" = 1'-0"

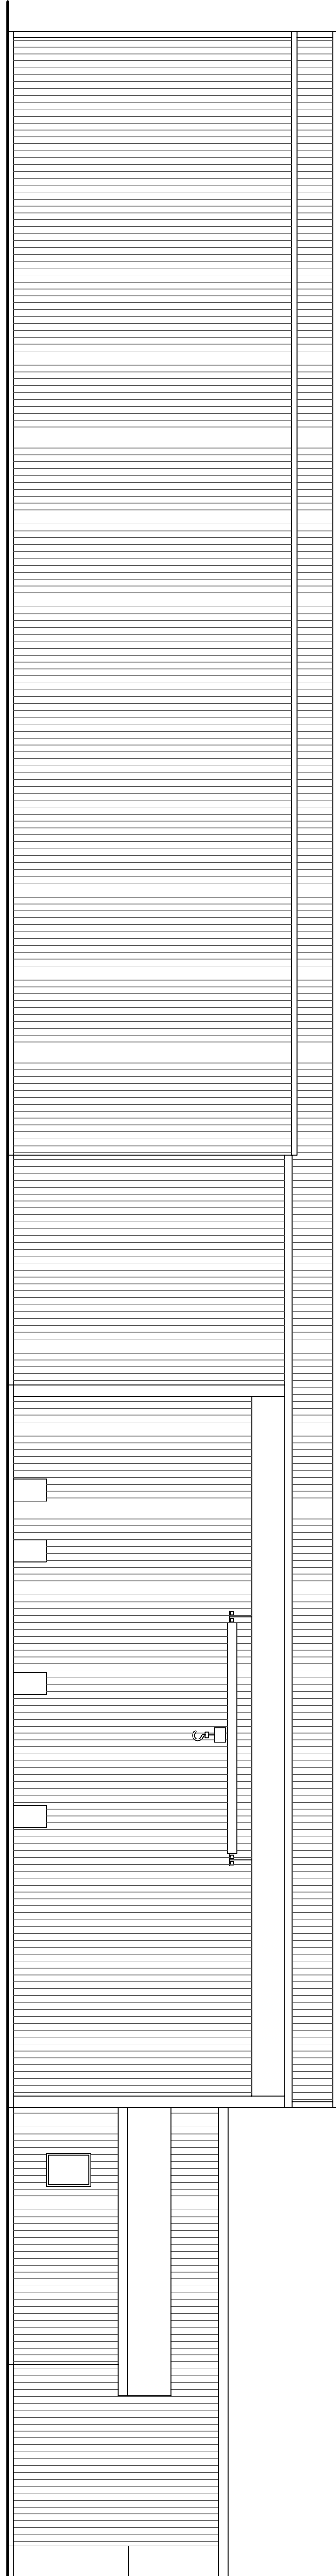


BACK ELEVATION
SCALE: 1/4" = 1'-0"

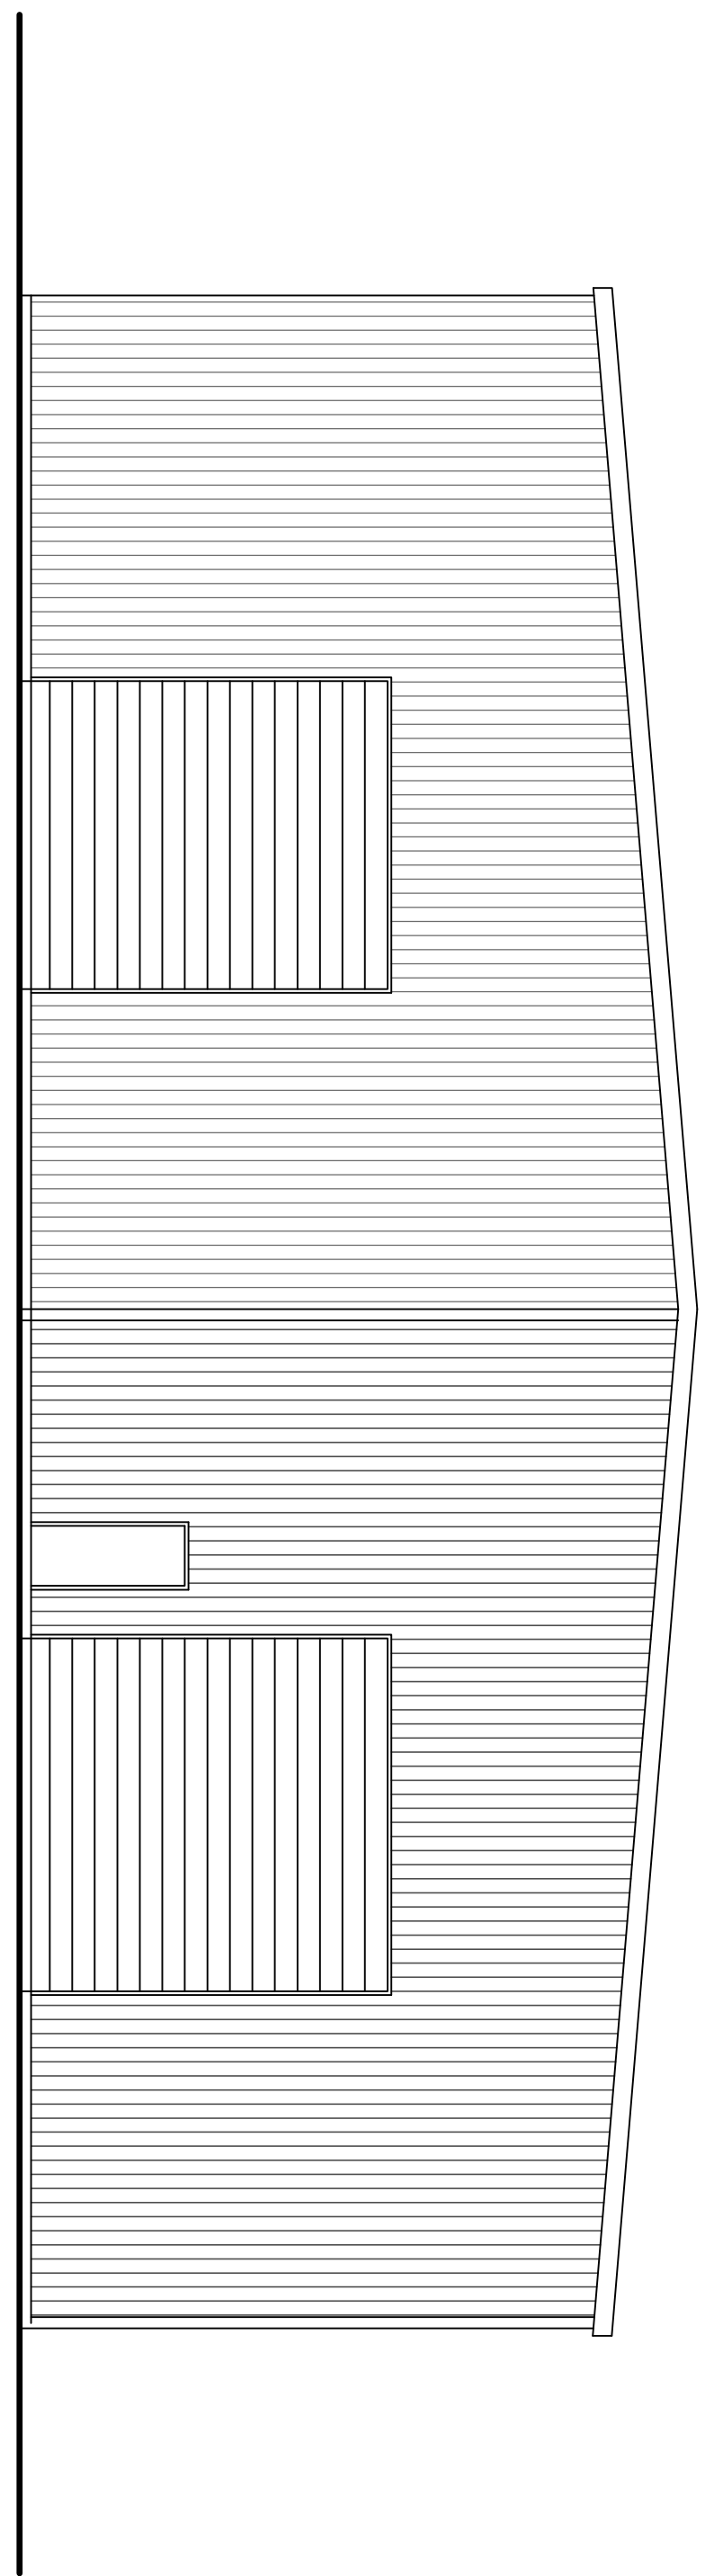

RIGHT ELEVATION
SCALE: 1/4" = 1'-0"

A NEW WAREHOUSE AND OFFICE
for
ROCKIN S CONSTRUCTION

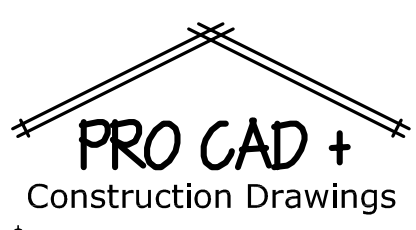

Barry and Nancy Silbreath
1301 CRAWFORD AVE.
GRANBURY, TX 76048
817-579-8920