



ROOF PLAN

SCALE: 1/4" = 1'-0"

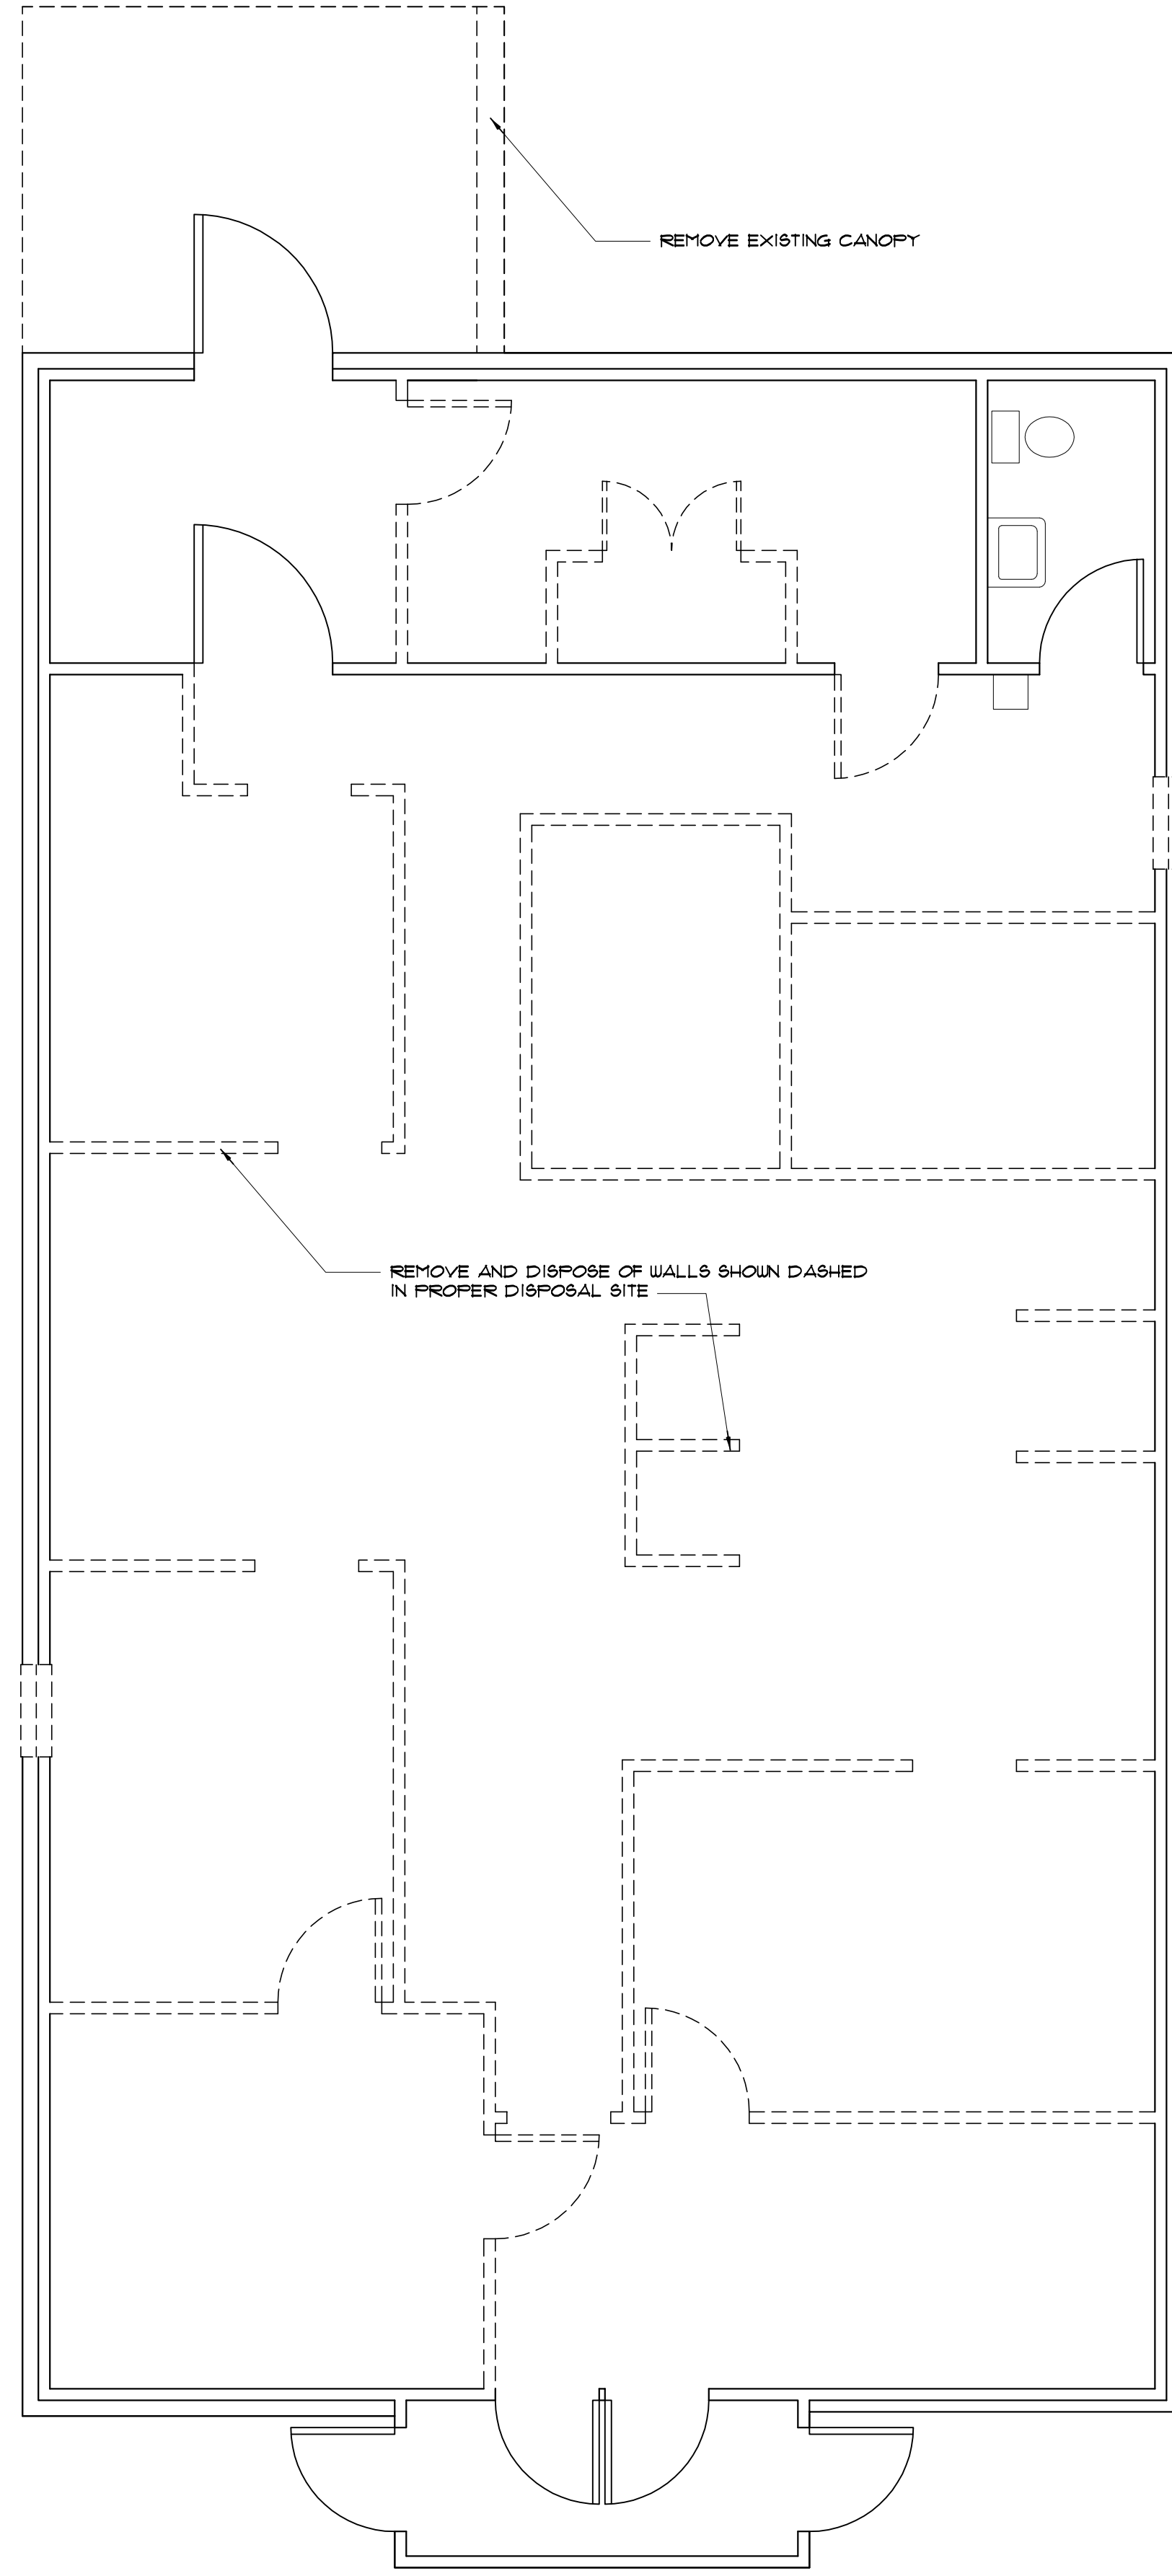

DEMOLITION PLAN

SCALE: 1/4" = 1'-0"

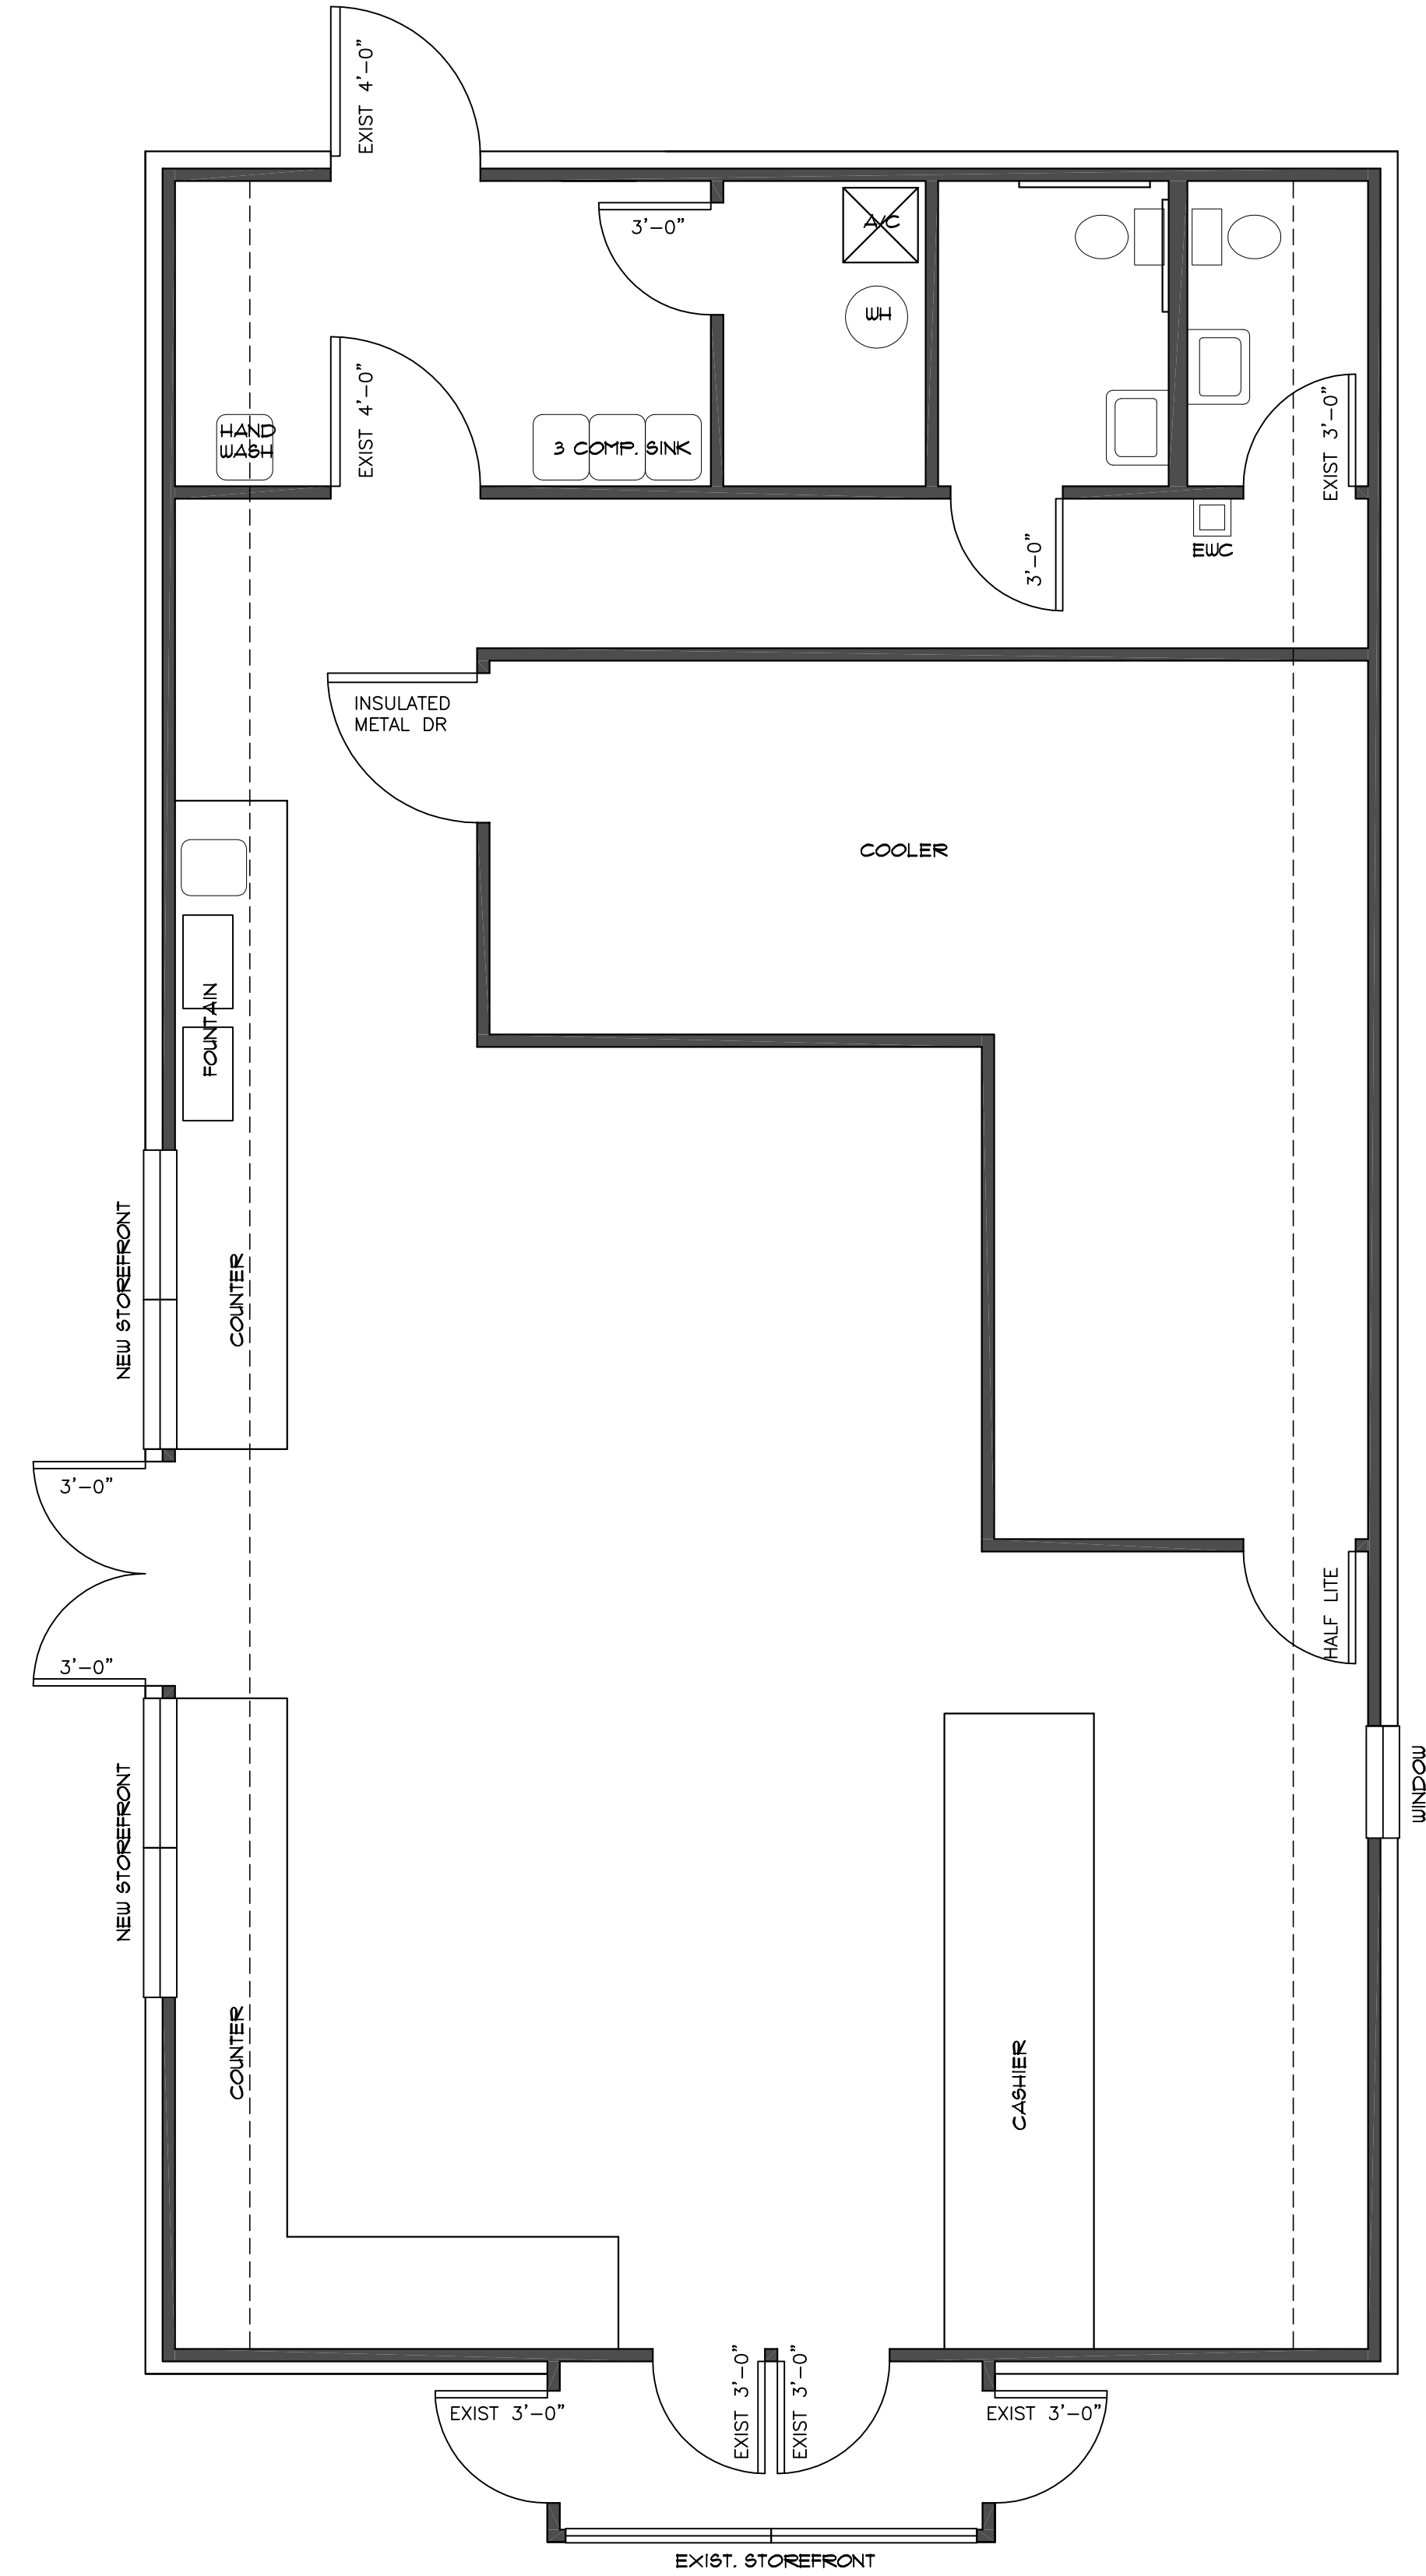

FLOOR PLAN

SCALE: 1/4" = 1'-0"

CONVENIENCE STORE RENOVATION

for

TOMMY'S



Barry and Nancy Silbreath
 1301 CRAWFORD AVE
 GRANBURY, TX 76048
 817-579-8920