


RIGHT ELEVATION

SCALE: 1/8" = 1'-0"

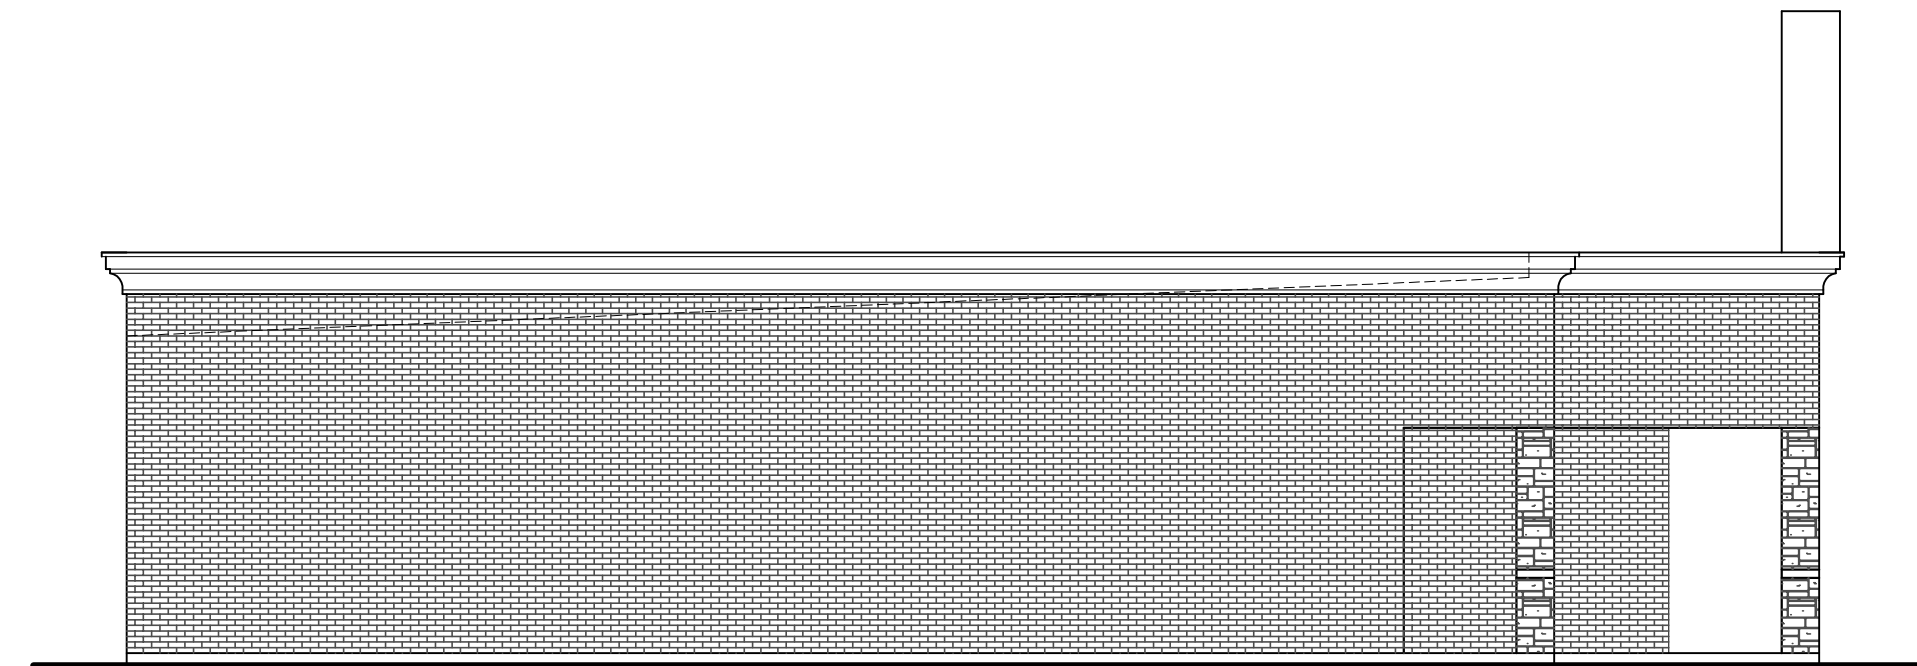


LEFT ELEVATION

SCALE: 1/8" = 1'-0"



FRONT ELEVATION


SCALE: 1/8" = 1'-0"

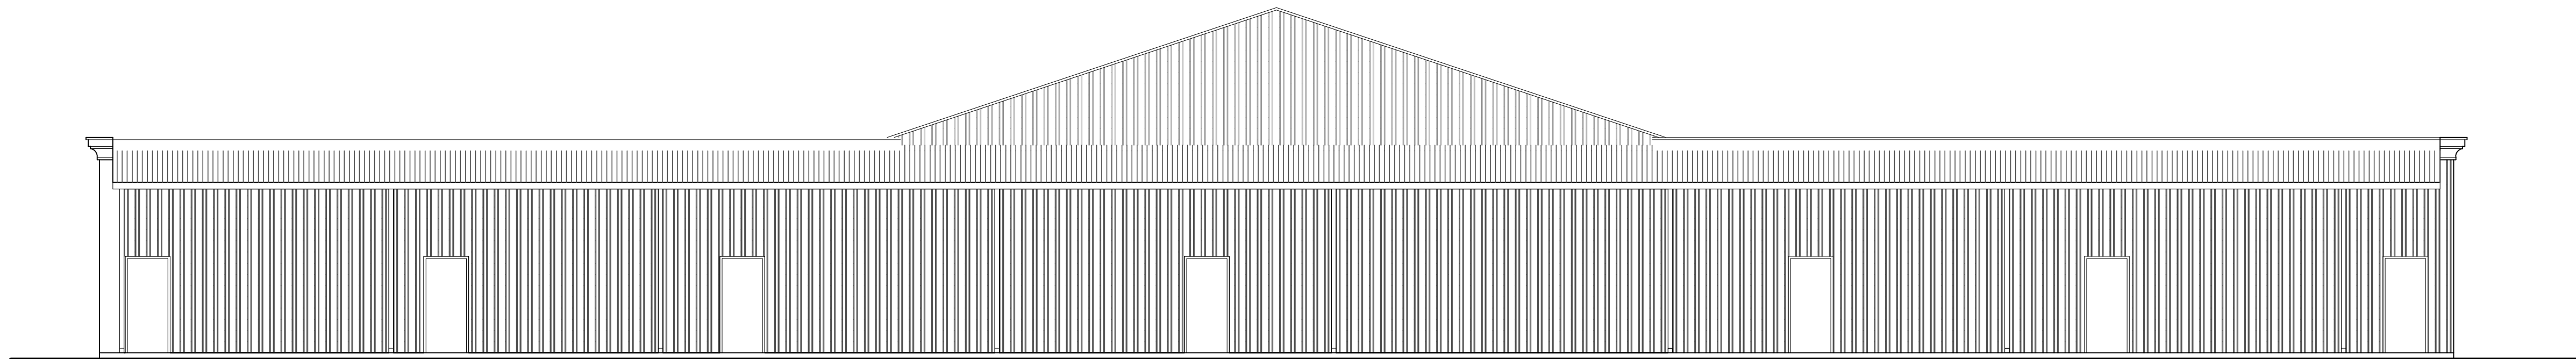

REAR ELEVATION

SCALE: 1/8" = 1'-0"

WILLOWBROOK CENTER
A PROFESSIONAL BUILDING
for
STEVE ELY

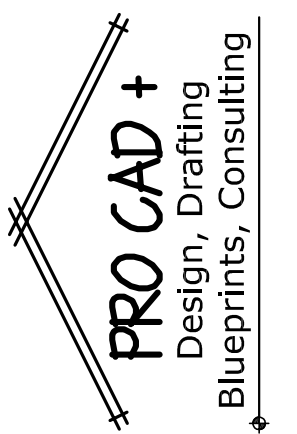

Barry and Nancy Silbreath
1301 CRAWFORD AVE.
GRANBURY, TX. 76048
817-578-8920