


PROPOSED SECOND FLR.

SCALE: 1/4" = 1'-0"

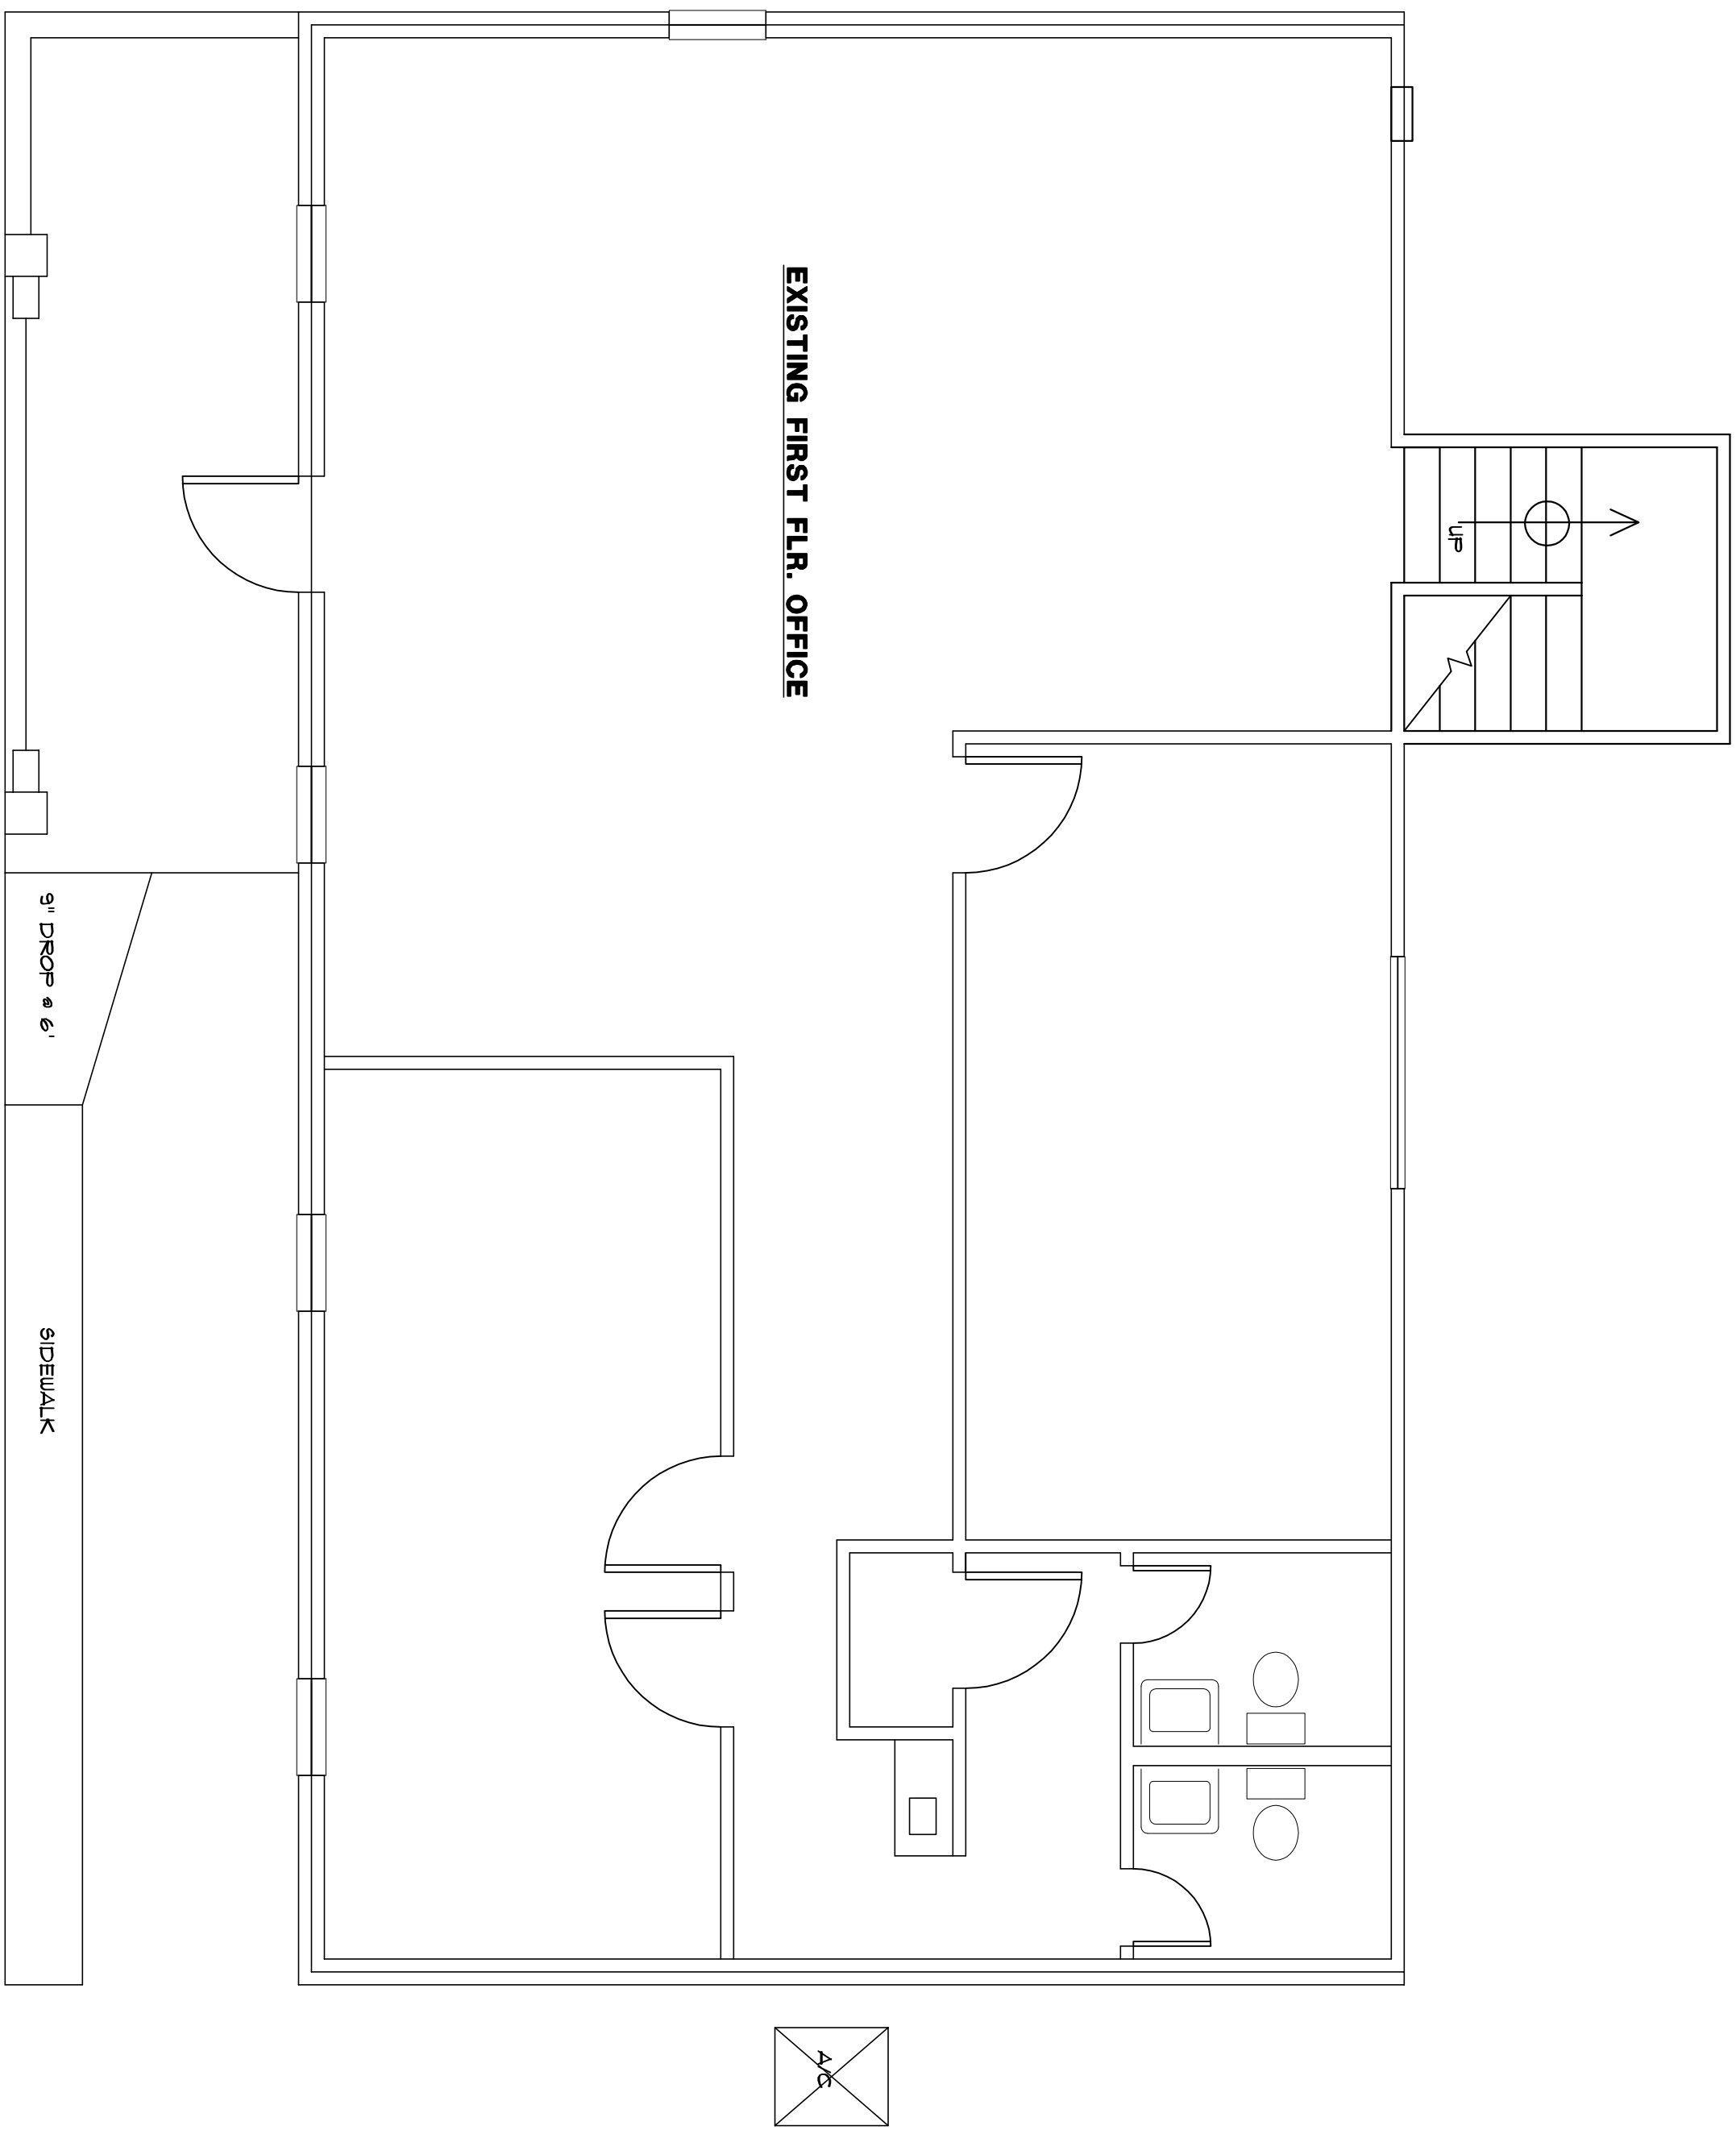

FIRST FLOOR

SCALE: 1/4" = 1'-0"



Barry and Nancy Gilbreath
1301 CRAWFORD AVE.
GRANBURY, TX 76048
817-579-8920

COMMERCIAL ADDITION PLANS

for

JOHNNY HARRIS